




1 ELEVATION: DOOR PLINTH: ROOM 150 & HALL 151
 CT5.01 SCALE: 6"=1'-0" REF: DOOR 150A DOOR 150B

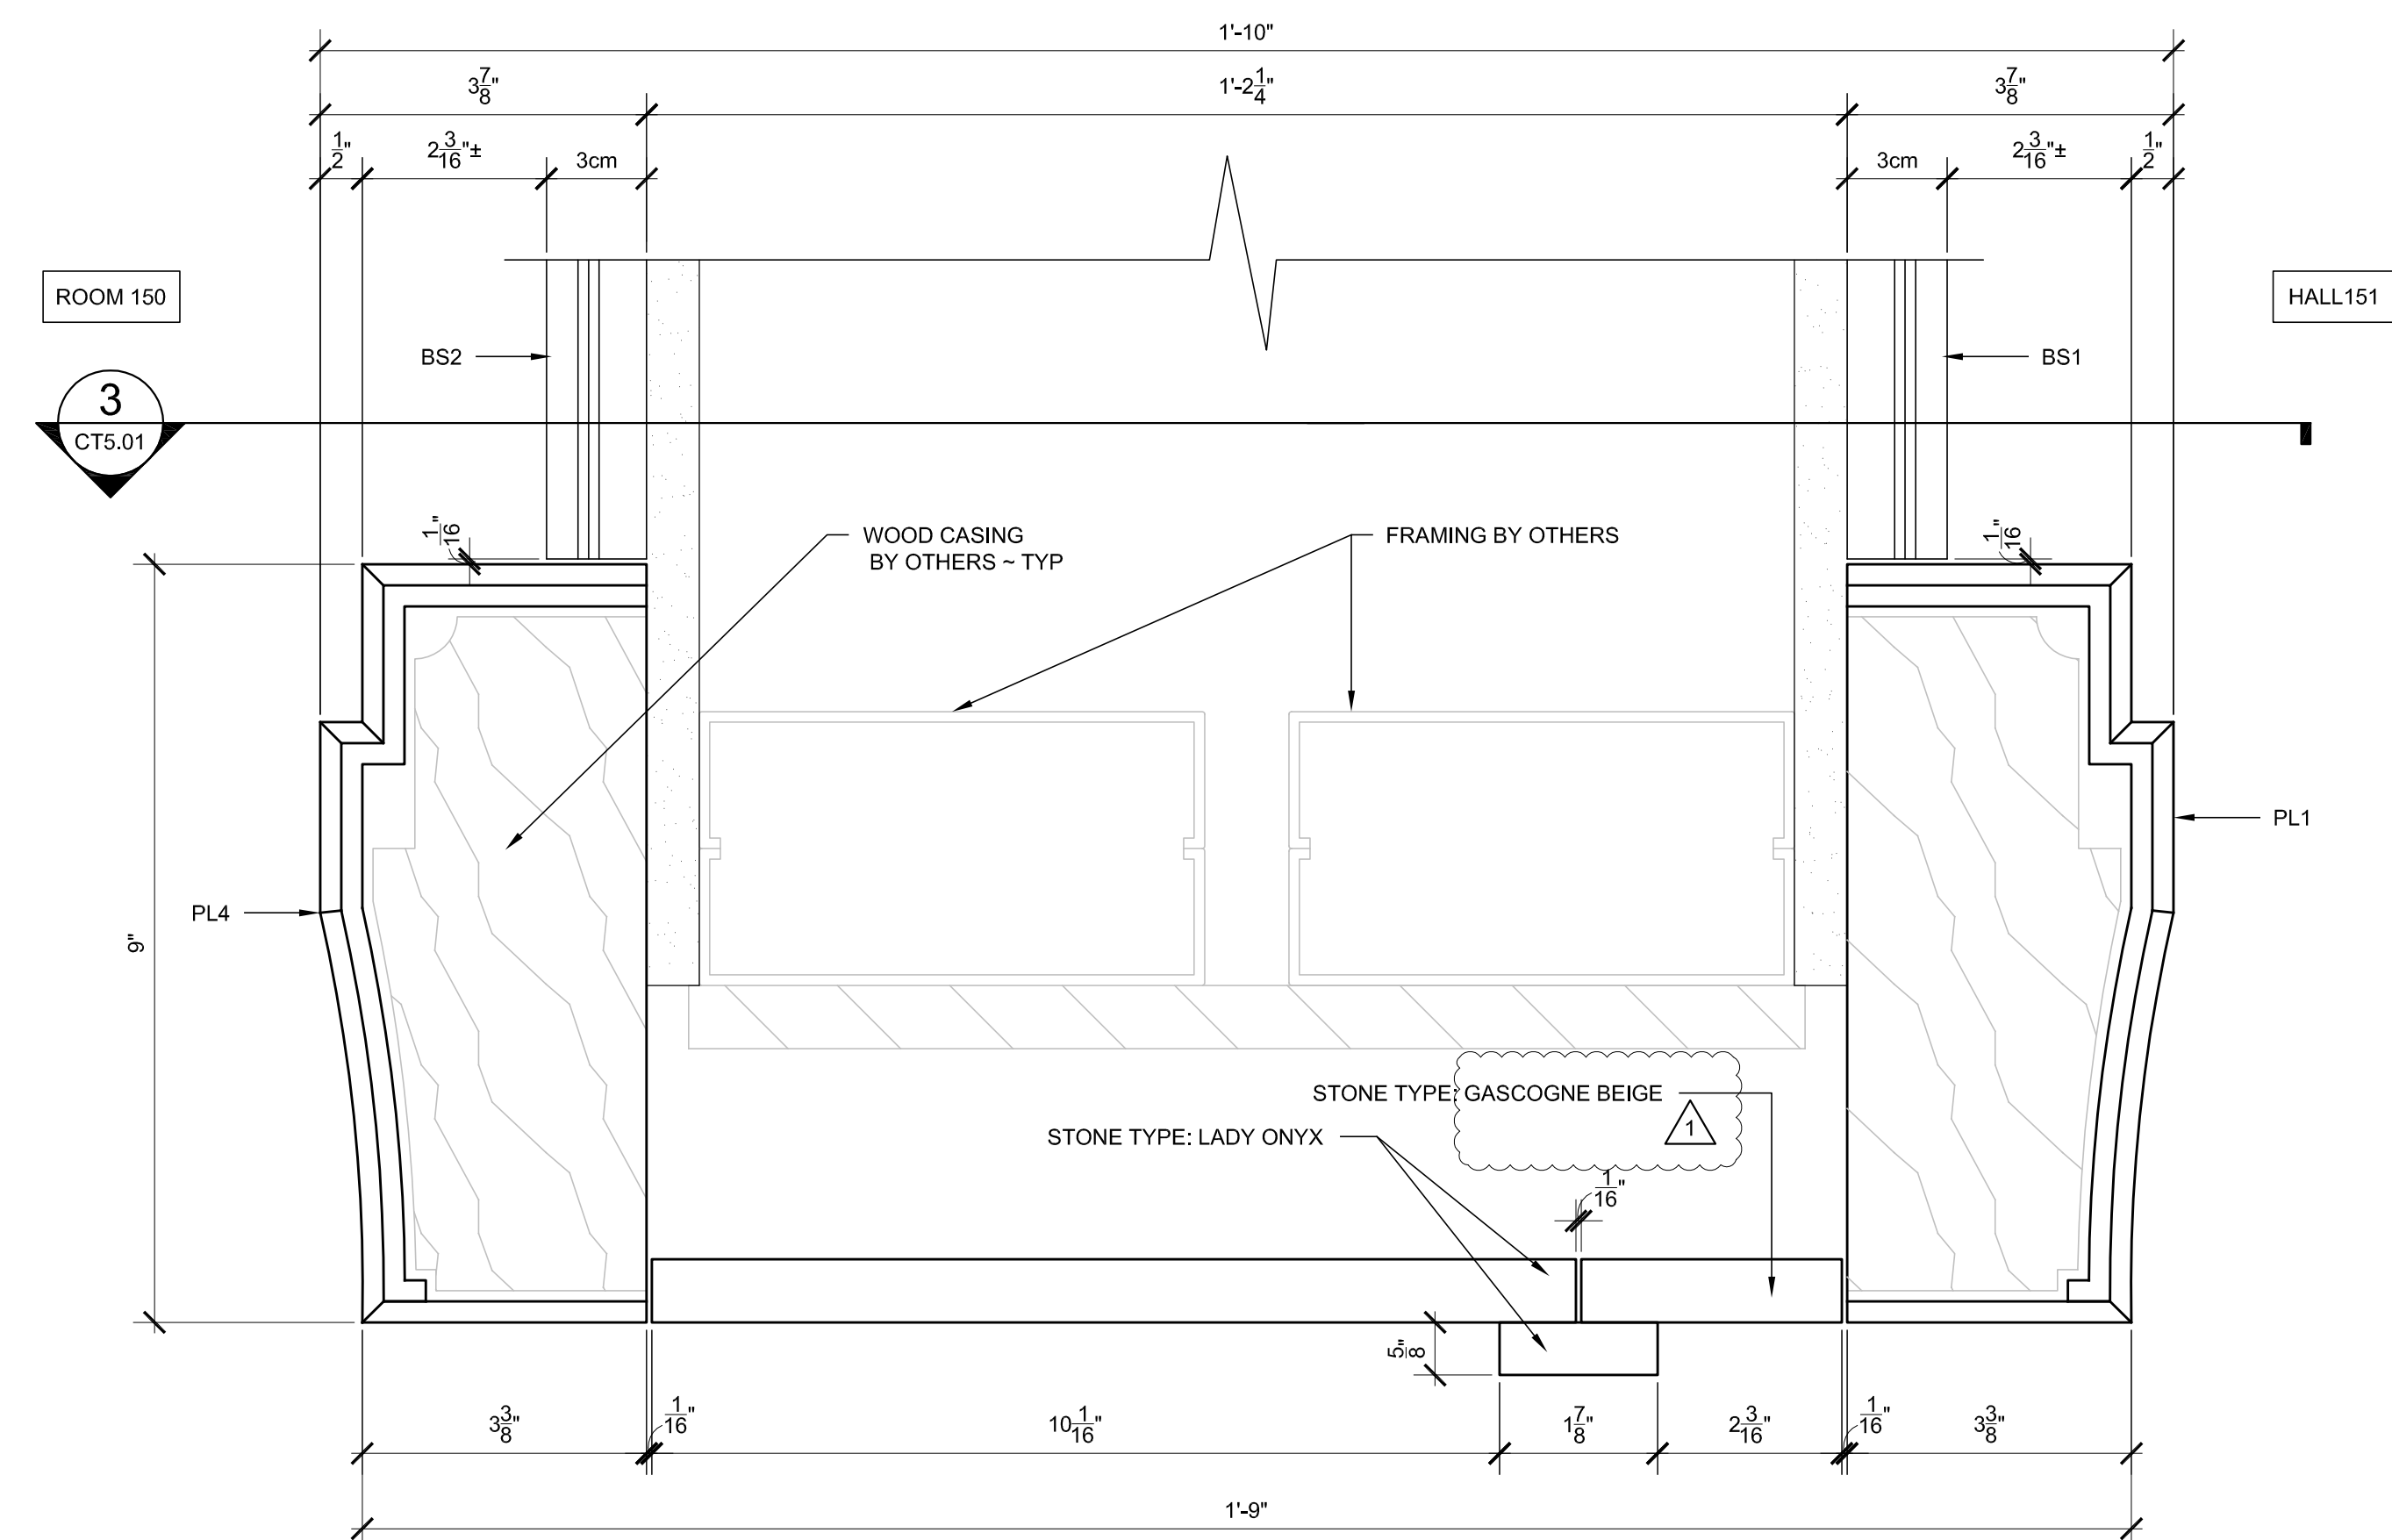

2 SECTION AT DOOR PLINTHS
 CT5.01 SCALE: 6"=1'-0" REF: DOOR 150A DOOR 150B

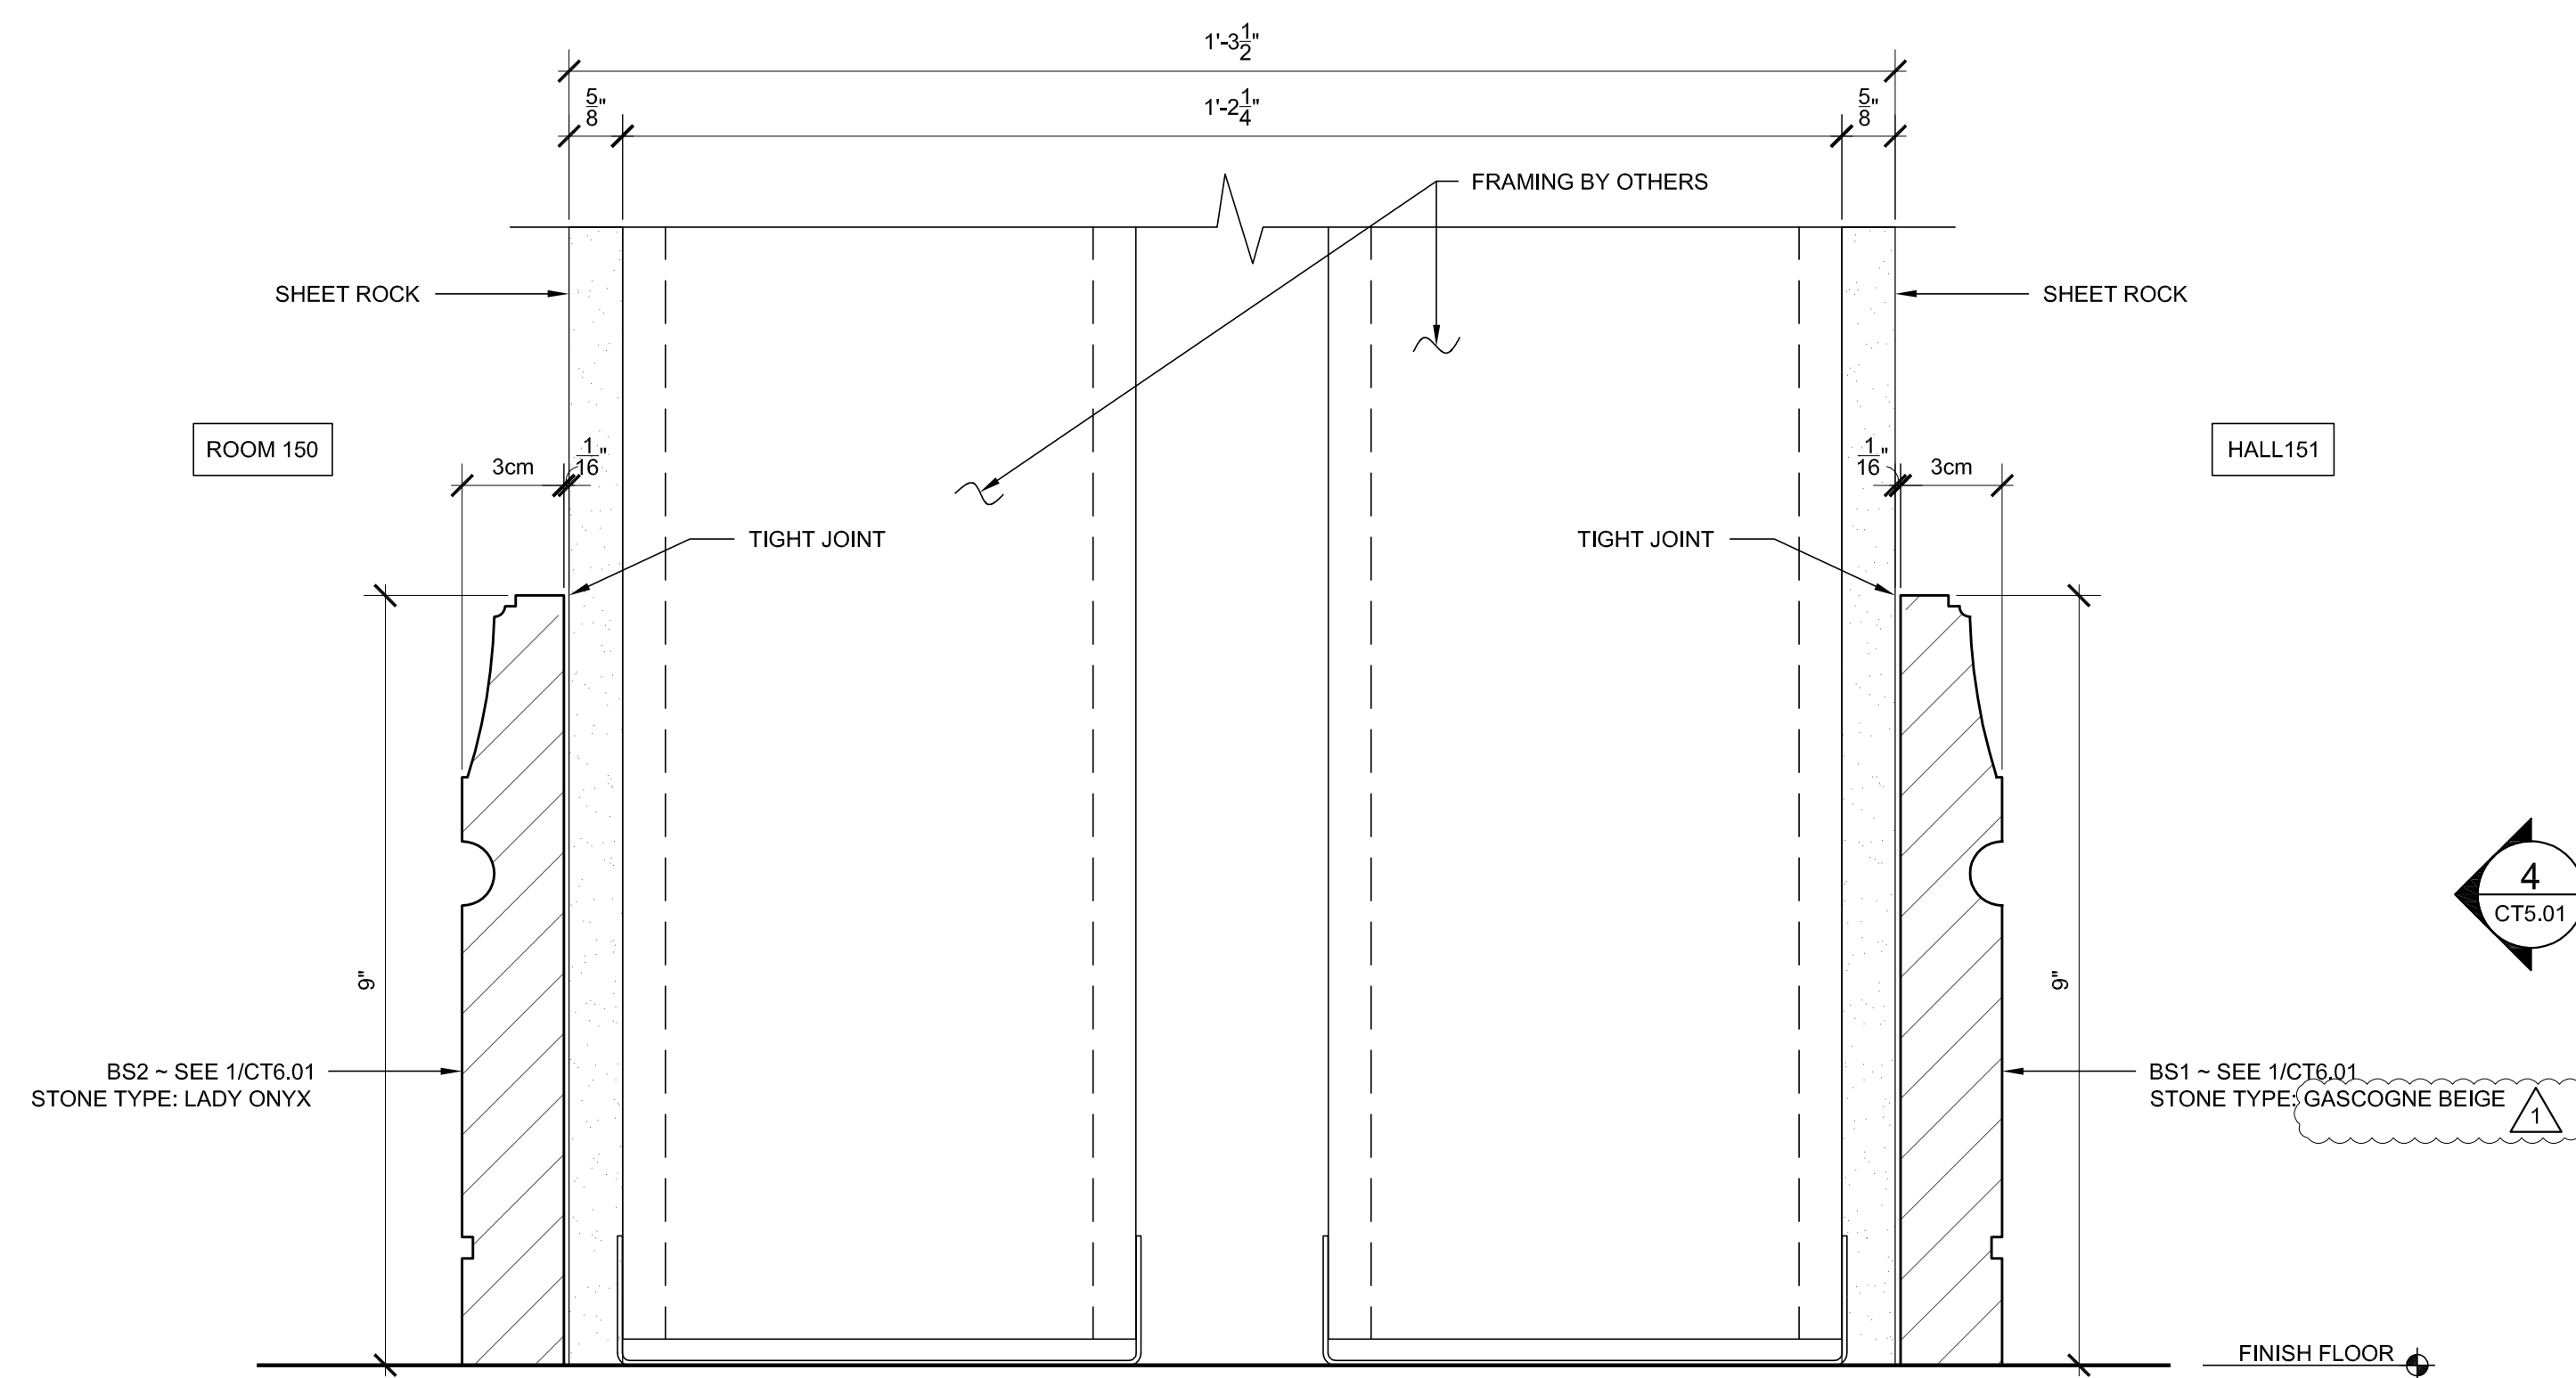

3 SECTION AT STONE BASE
 CT5.01 SCALE: 6"=1'-0" REF: DOOR 150A DOOR 150B

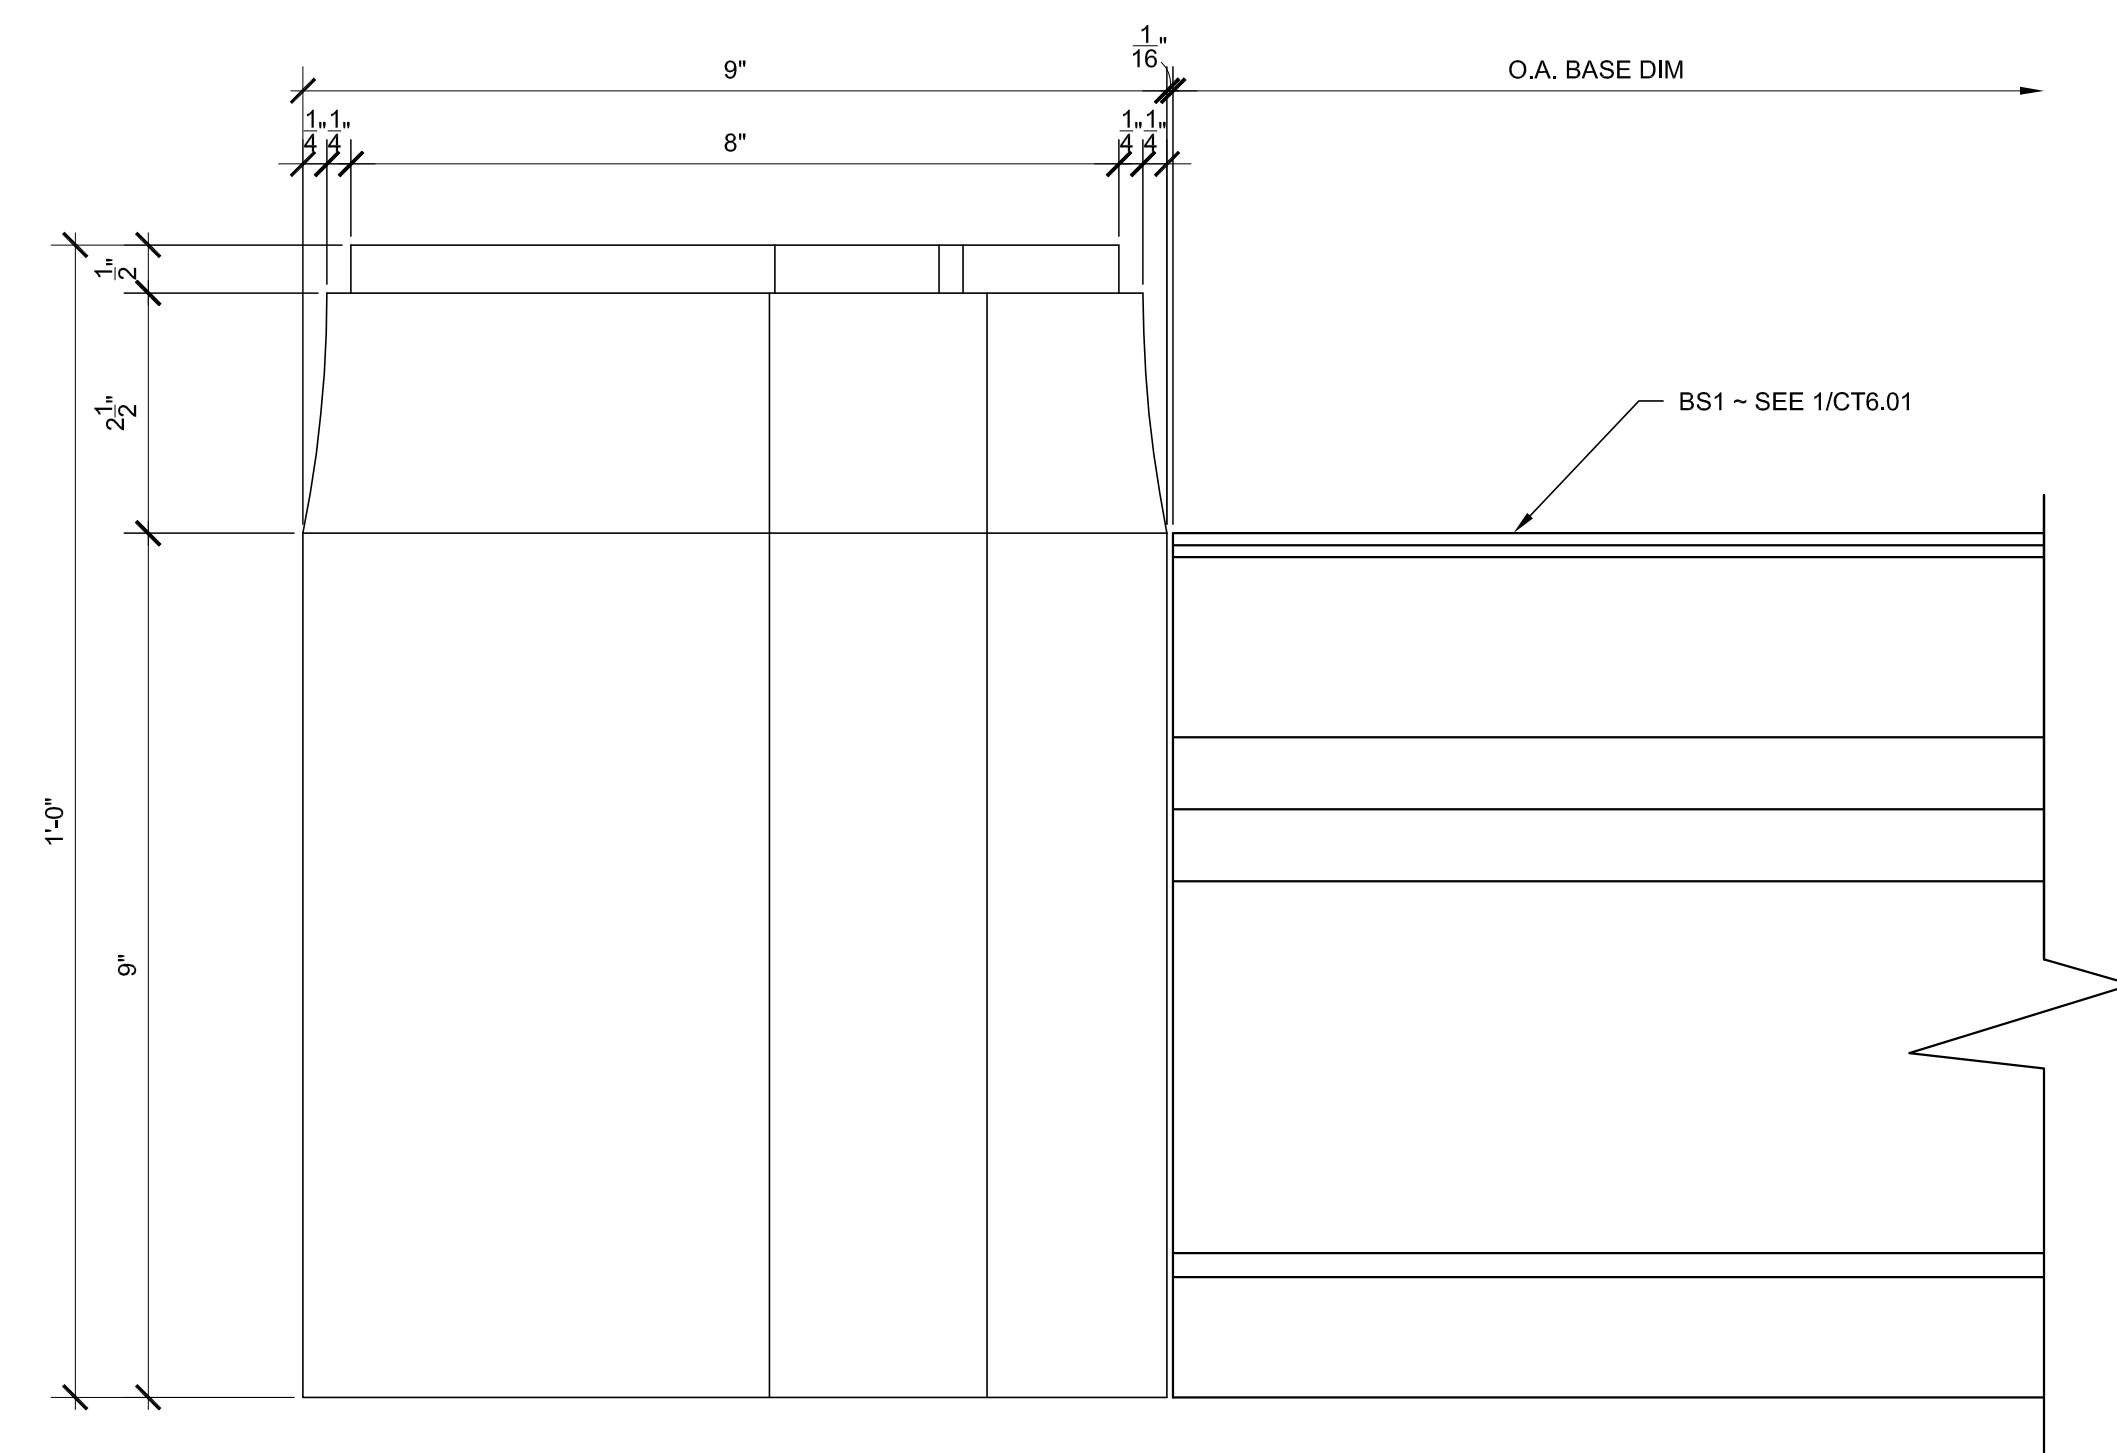

NOTE:
 HALL 151 SHOWN: GASCOGNE BEIGE STONE
 ROOM 150 O.H.: LADY ONYX STONE

4 ELEVATION: PLINTH AT BASE CONDITION
 CT5.01 SCALE: 6"=1'-0" REF: DOOR 150A DOOR 150B