




1 PLAN VIEW: FENCE COLUMN
ST503.0 SCALE: 1 1/2"=1'-0"

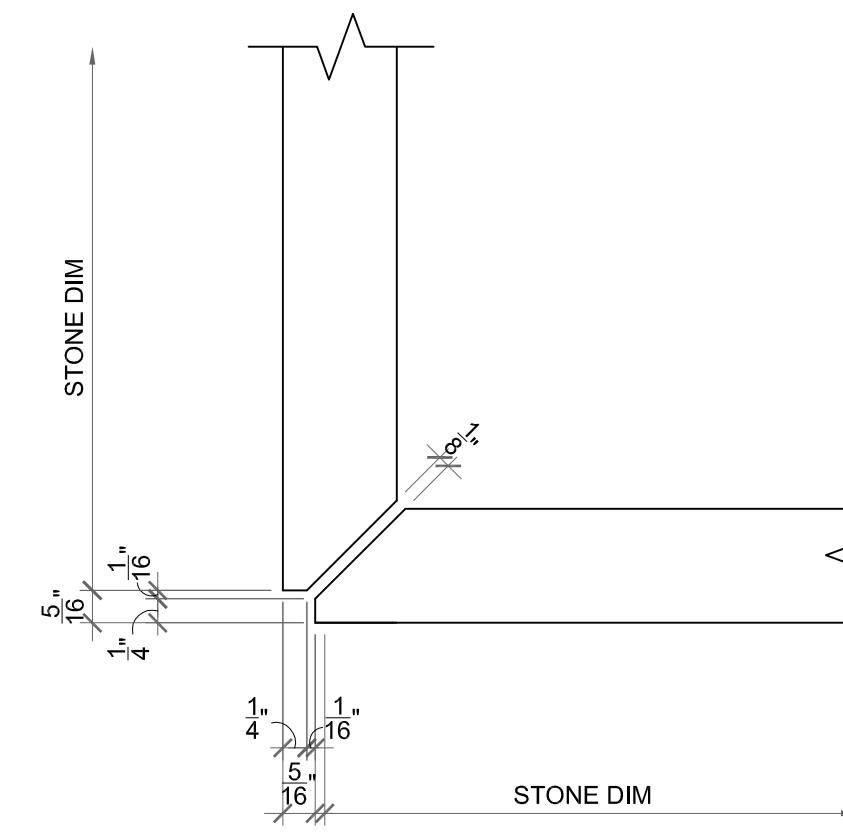


5 TYP QUIRK MITER CORNER
ST503.0 SCALE: 6"=1'-0"

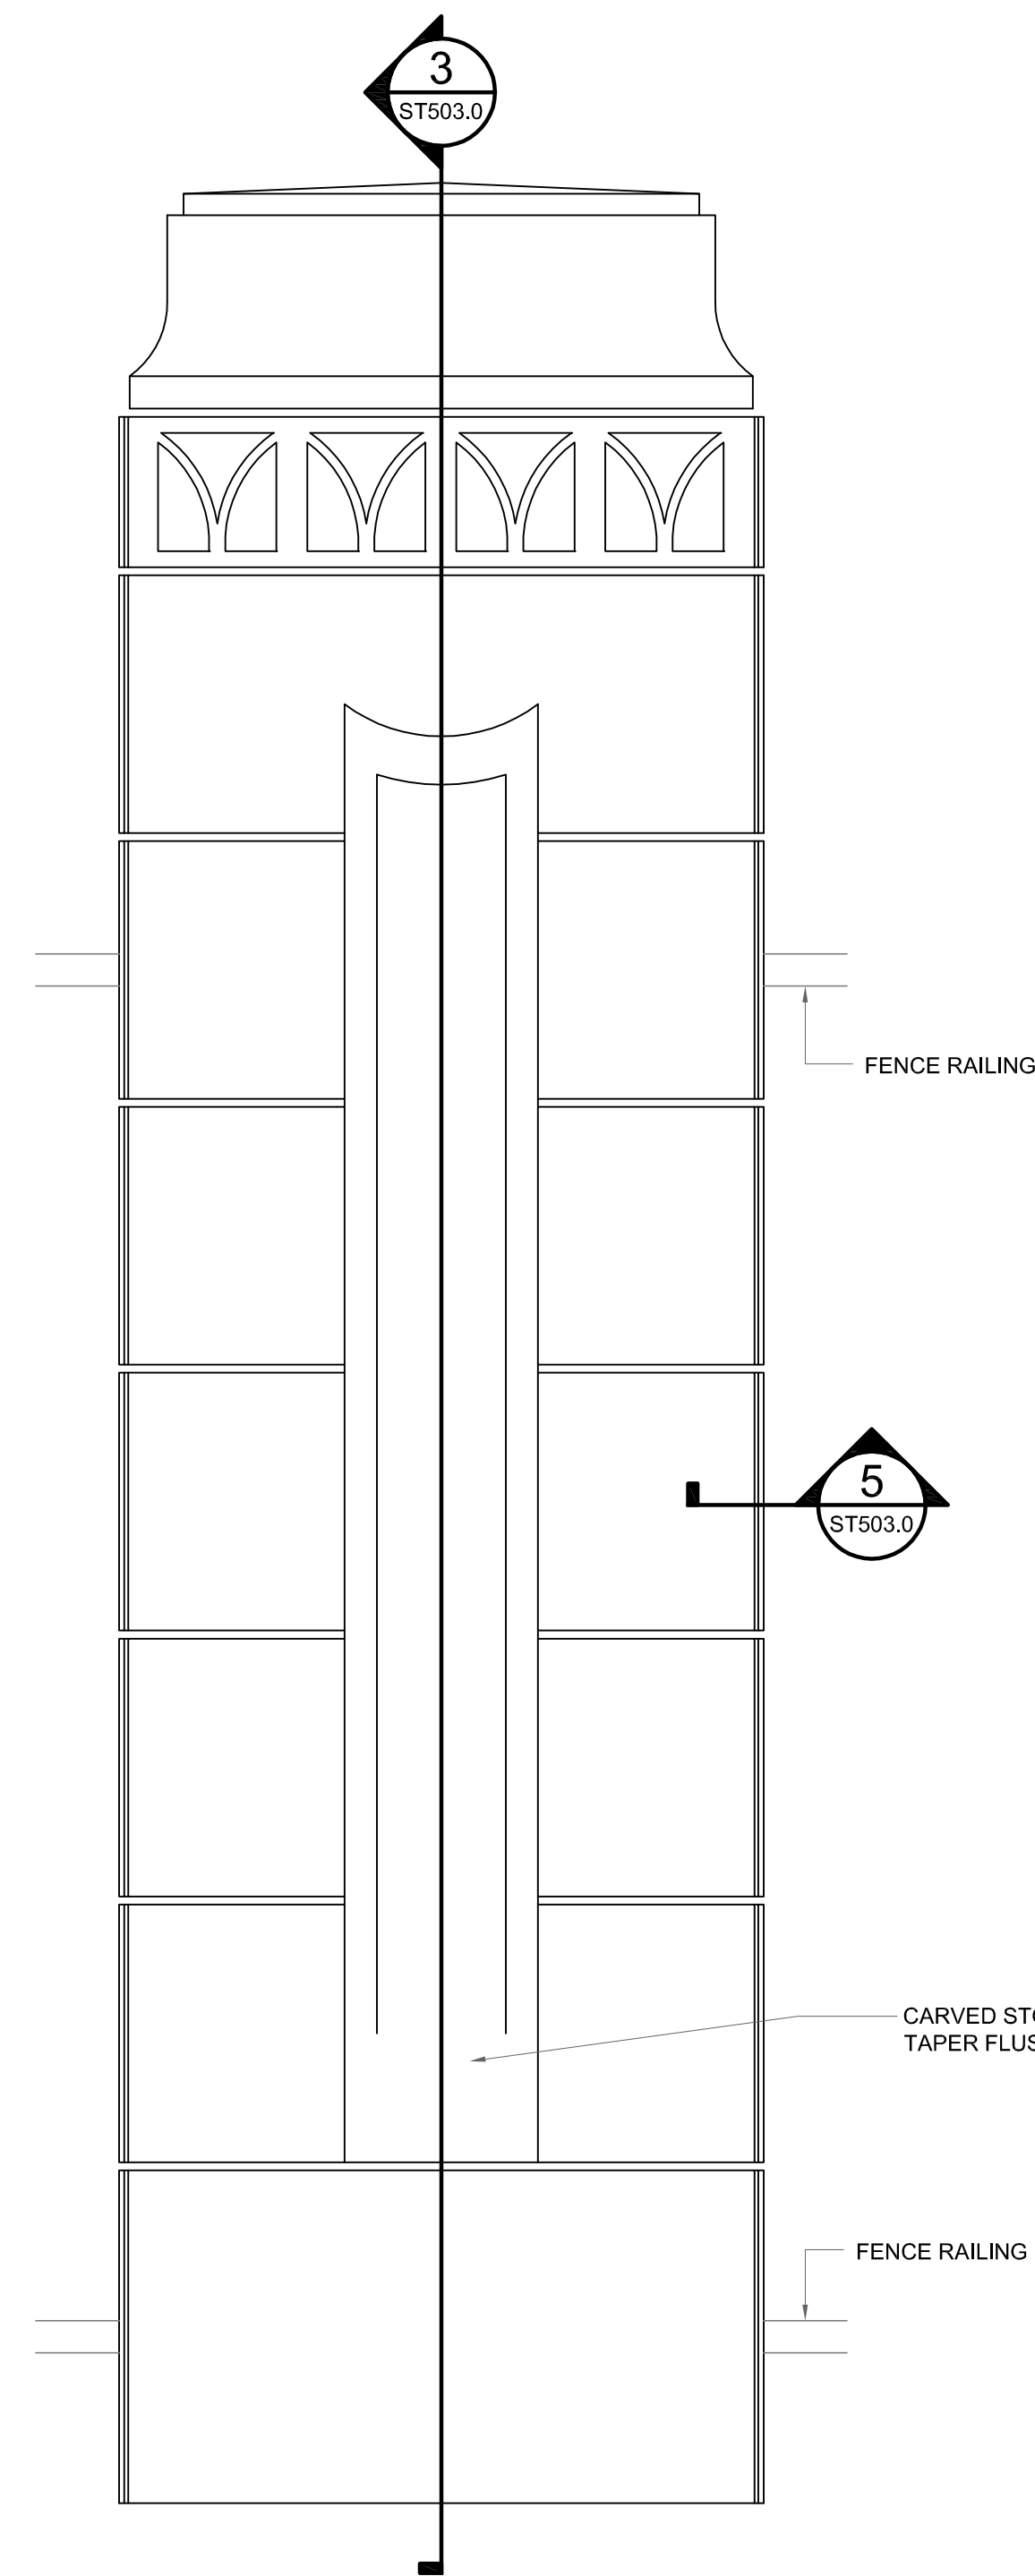

2 ELEVATION: FENCE COLUMN
ST503.0 SCALE: 1 1/2"=1'-0" 88 REQ'D

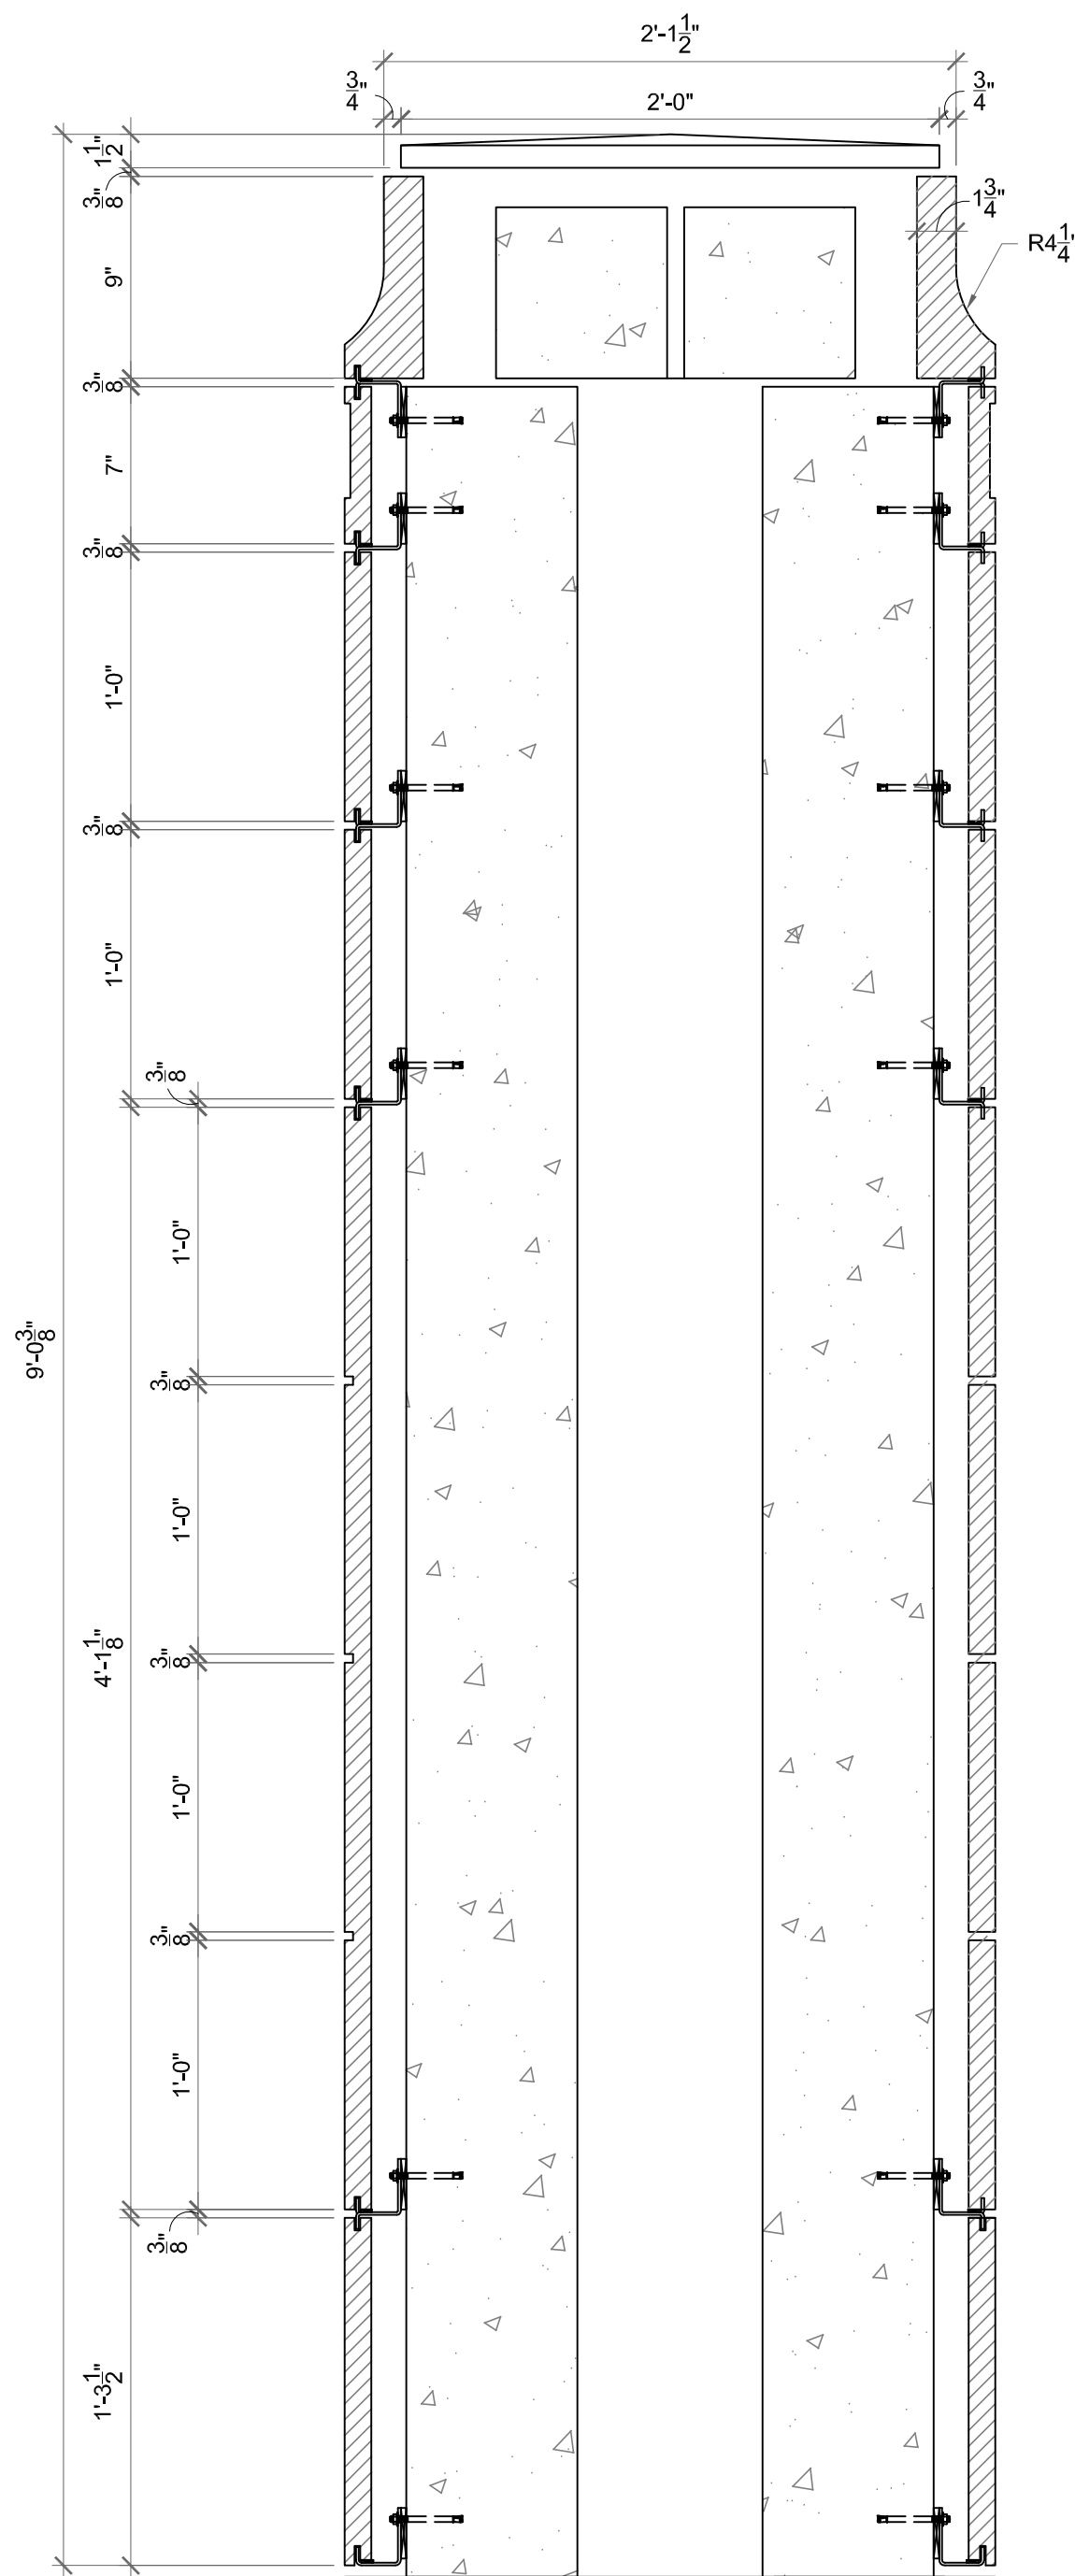

3 SECTION: FENCE COLUMN
ST503.0 SCALE: 1 1/2"=1'-0"

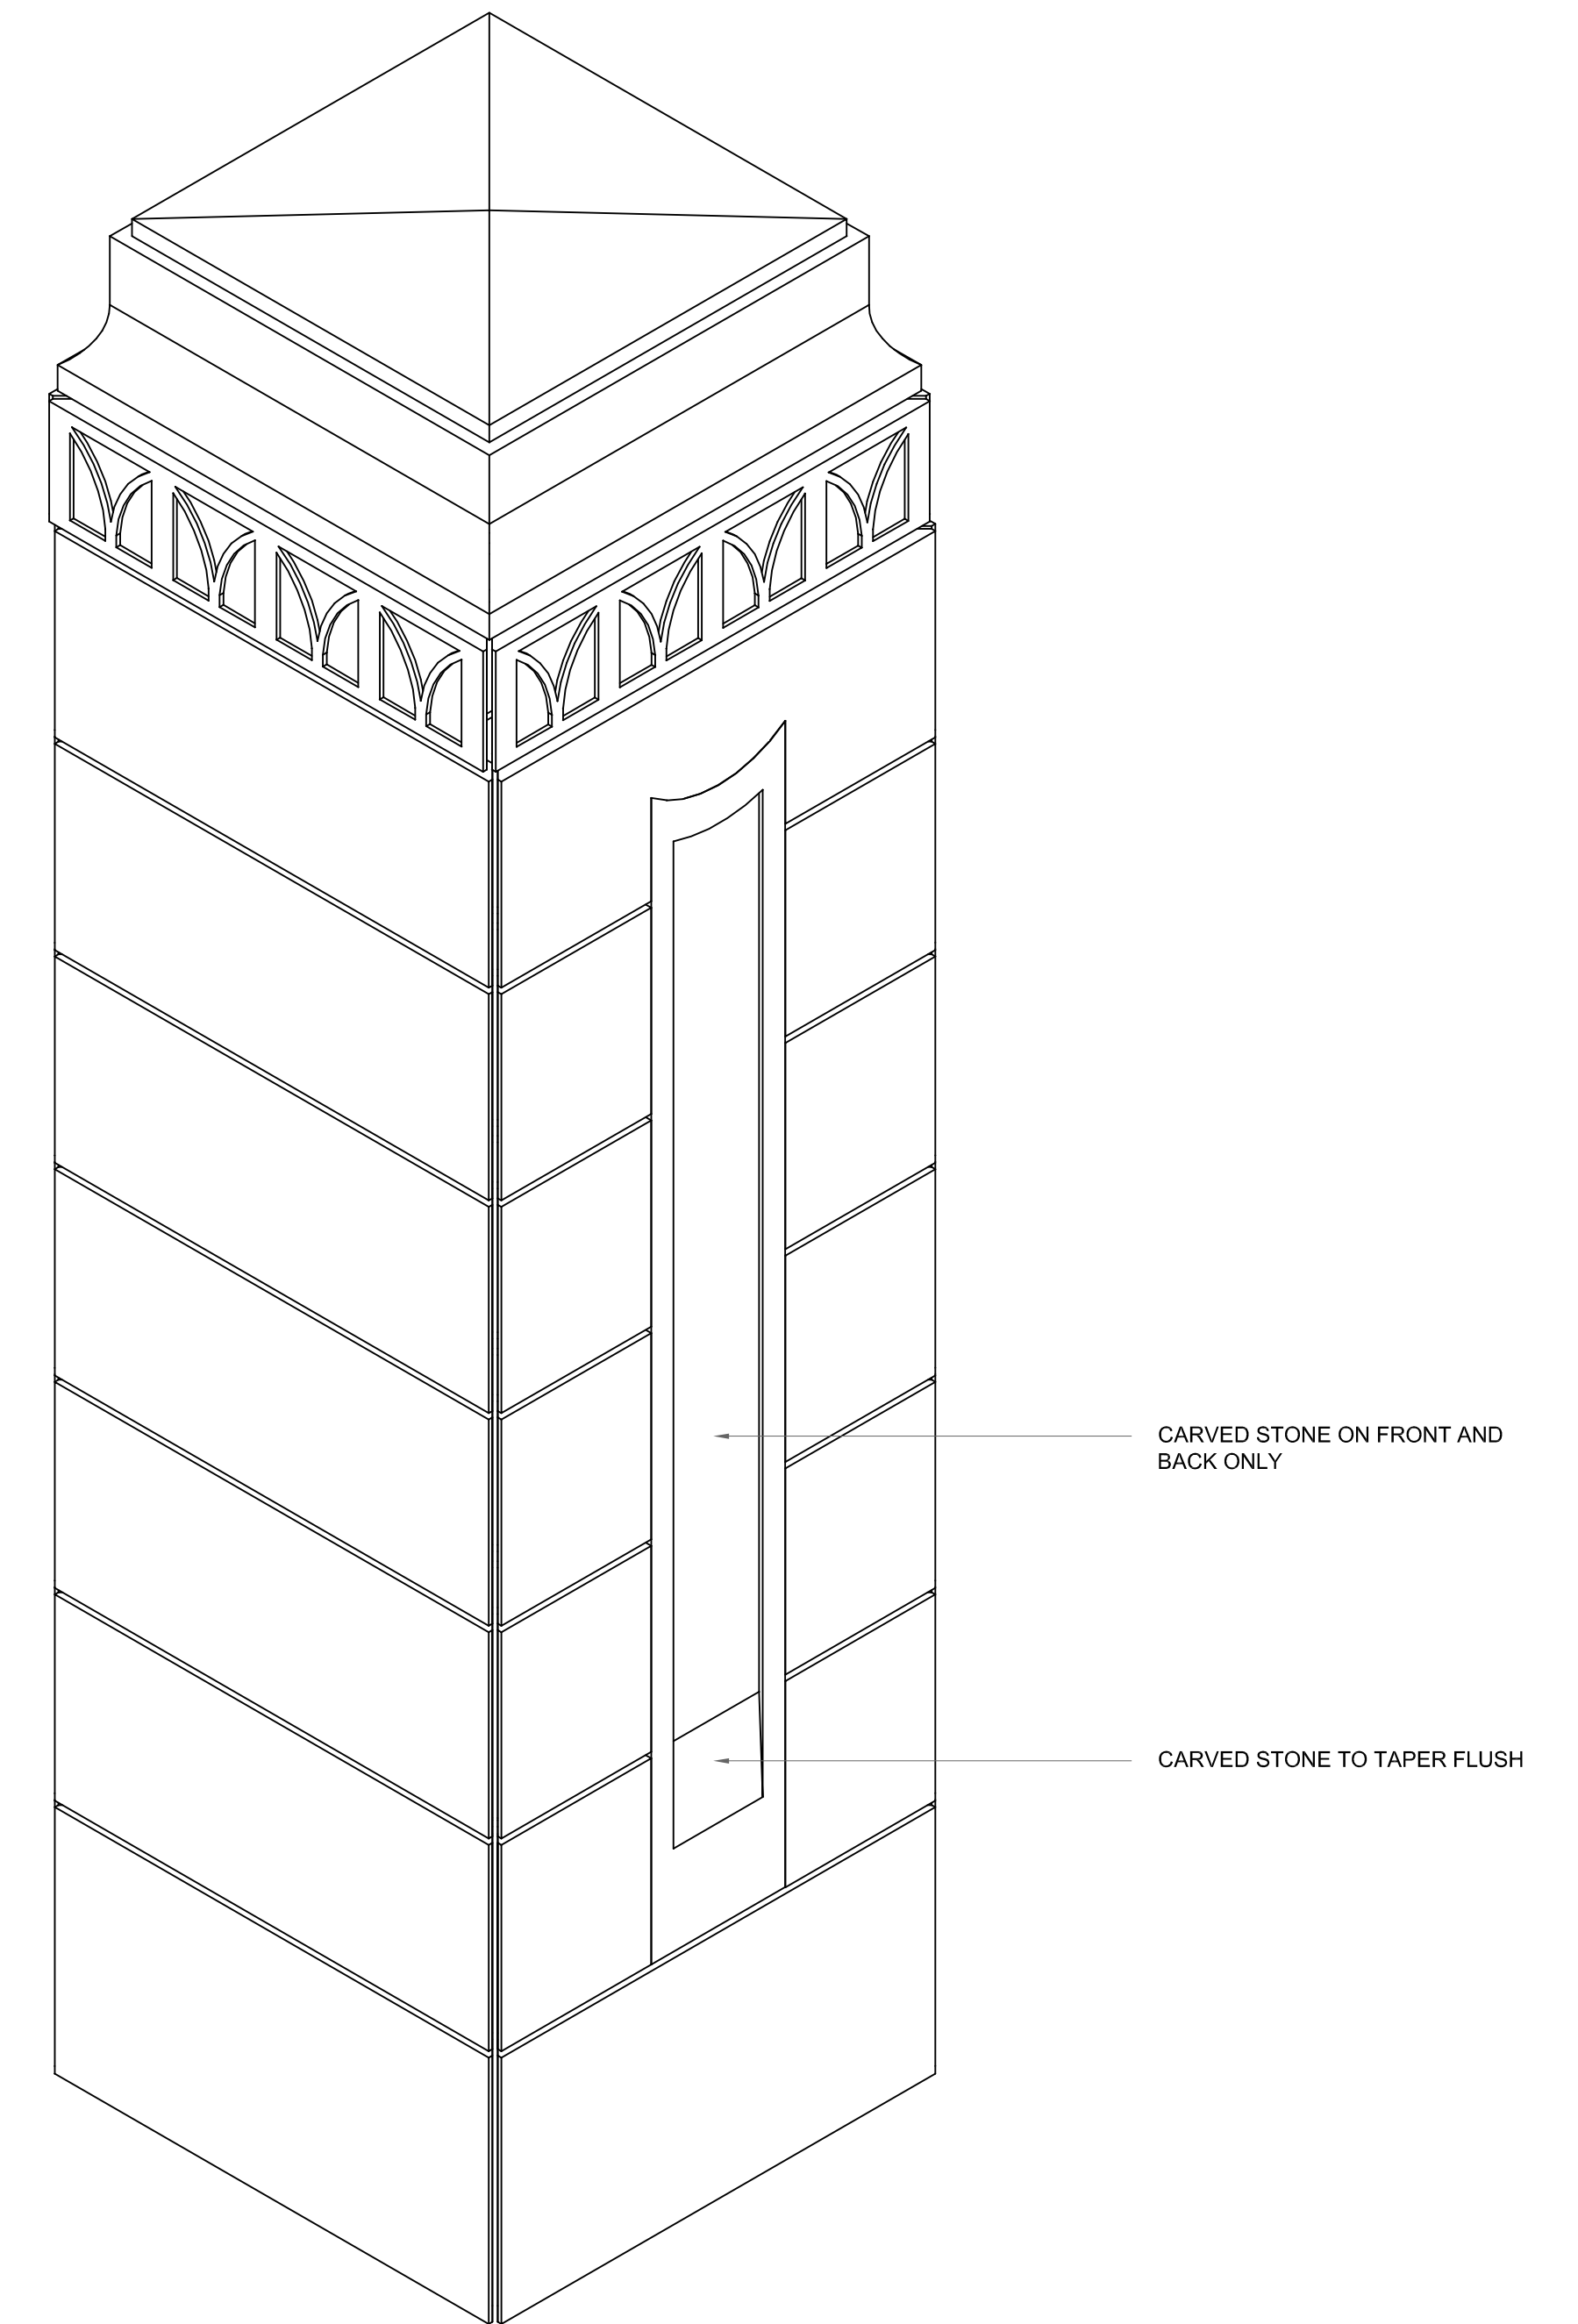

4 3D VIEW: FENCE COLUMN
ST503.0 SCALE: 1 1/2"=1'-0"