




1 TYPICAL SITE WALL CAP DETAIL  
ST400.0 SCALE: 6"=1'-0"

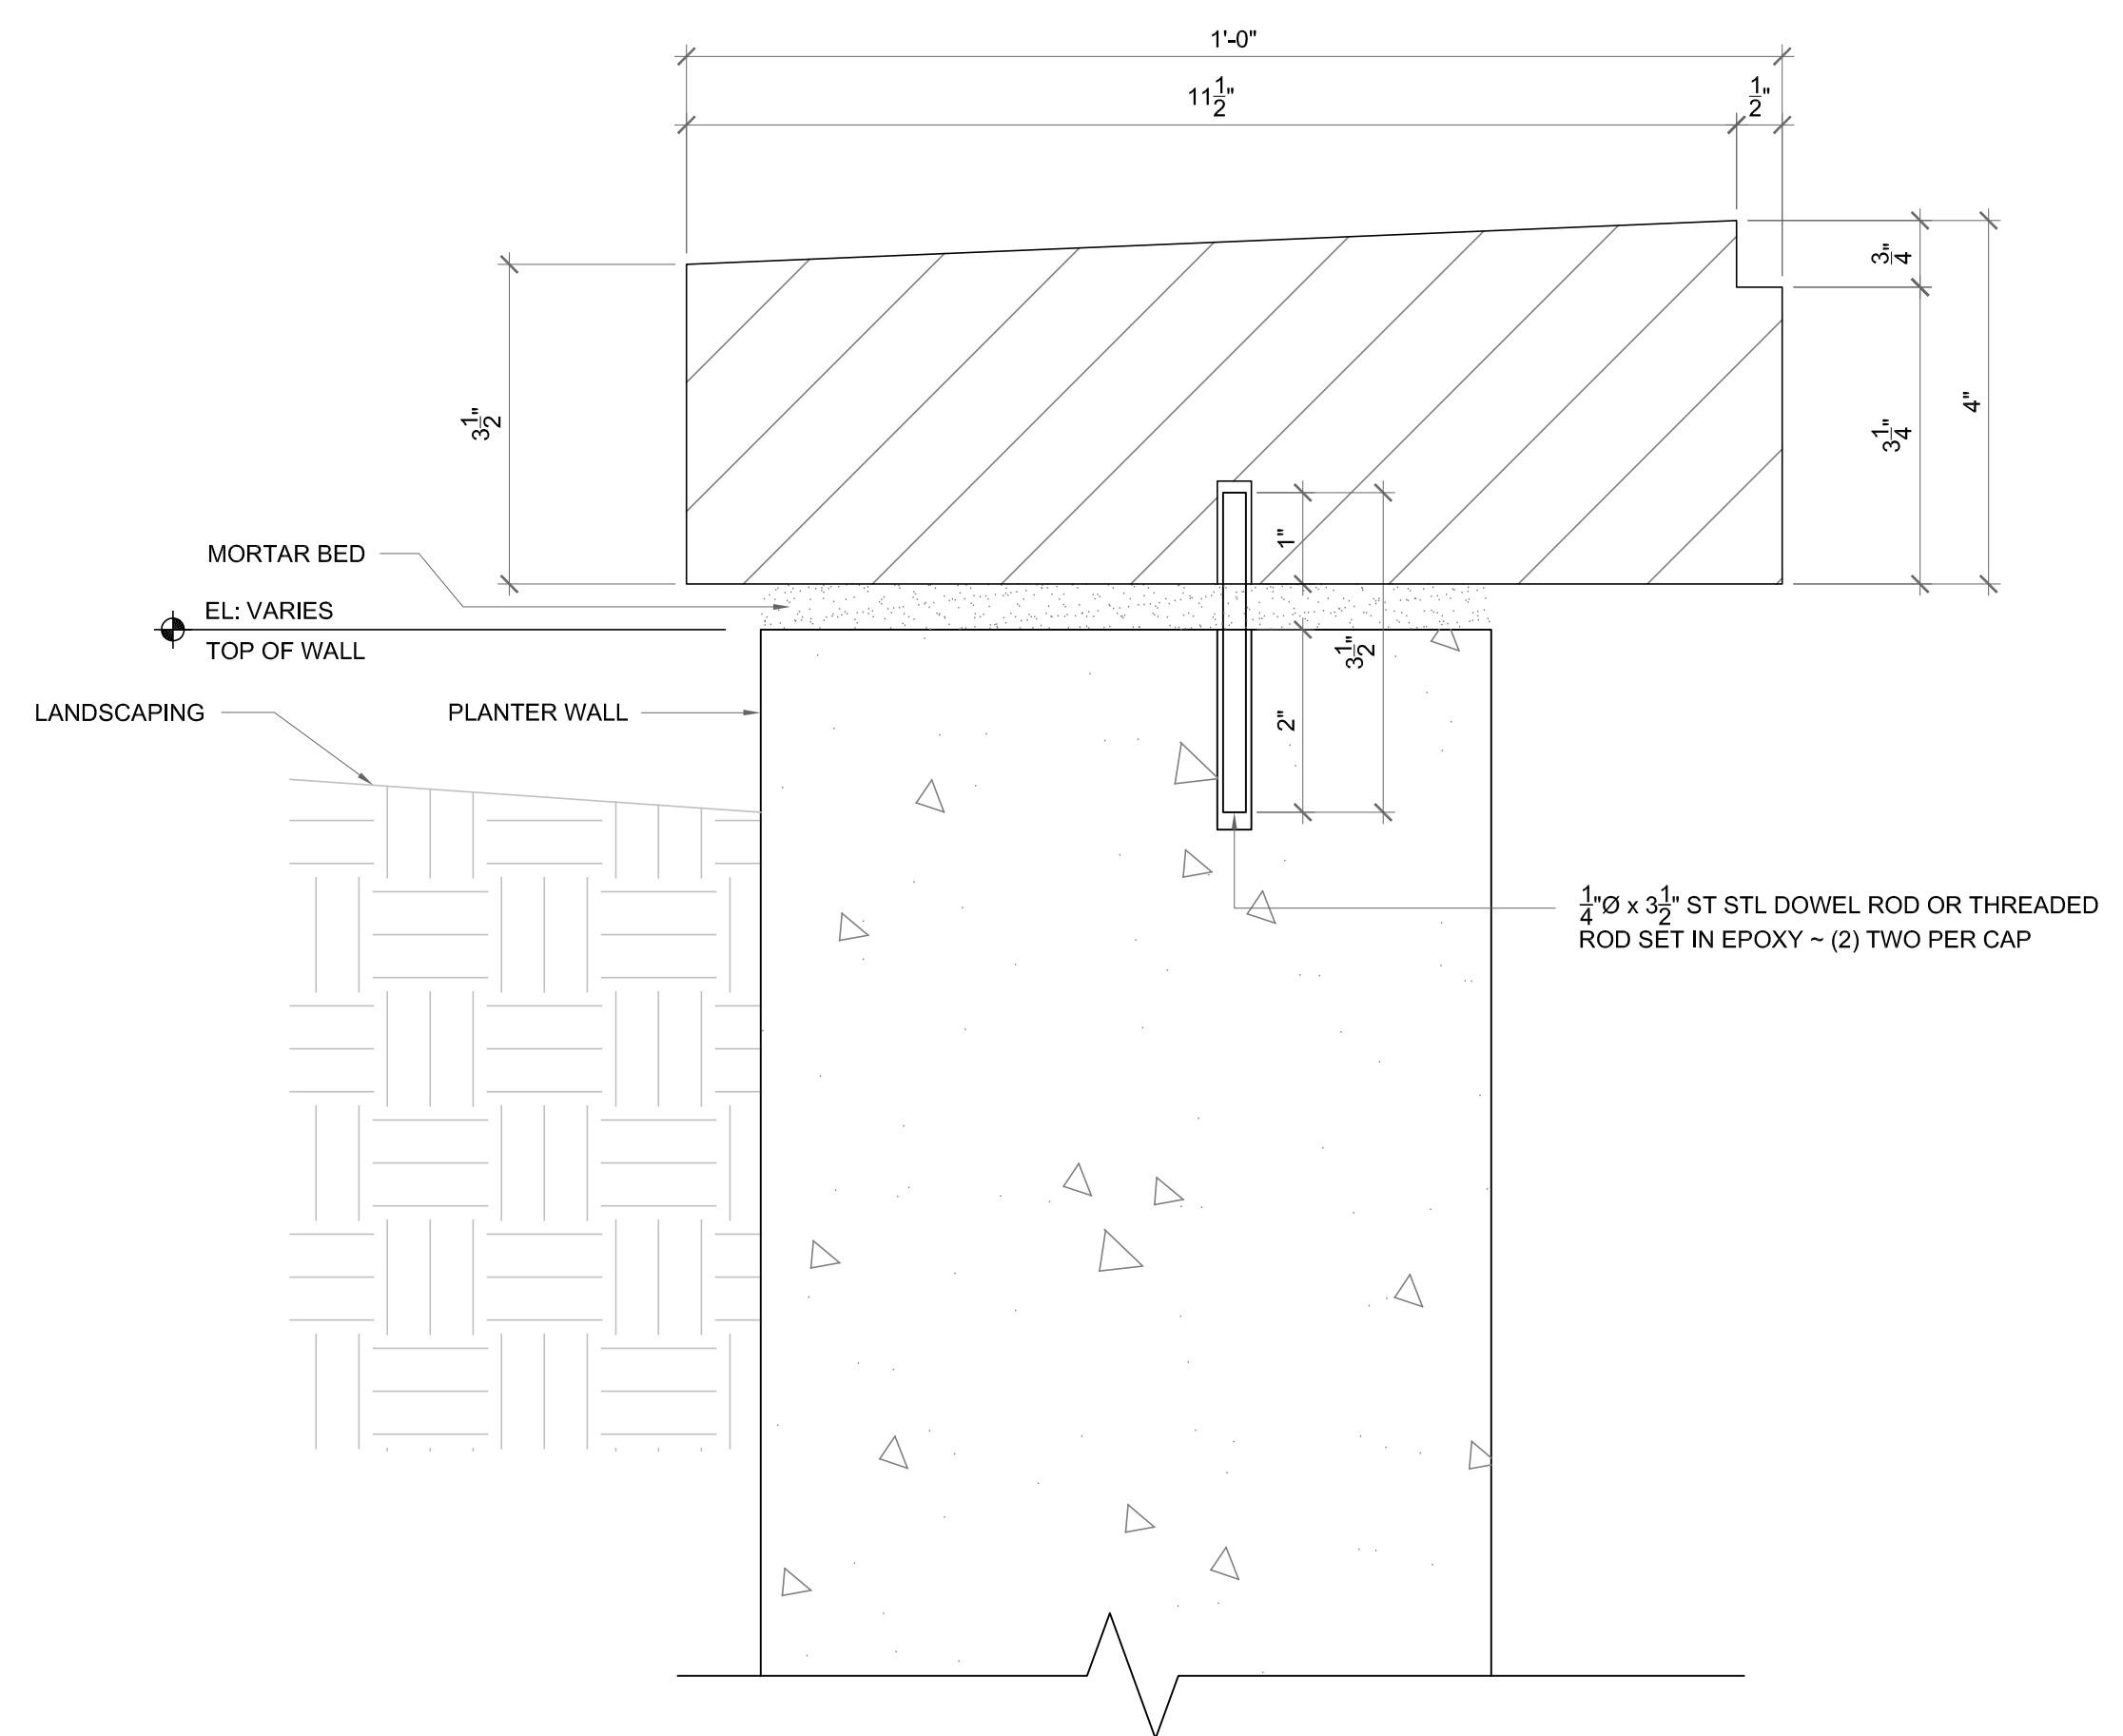

2 WALL CAP WITH OUT VENEER  
ST400.0 SCALE: 6"=1'-0"

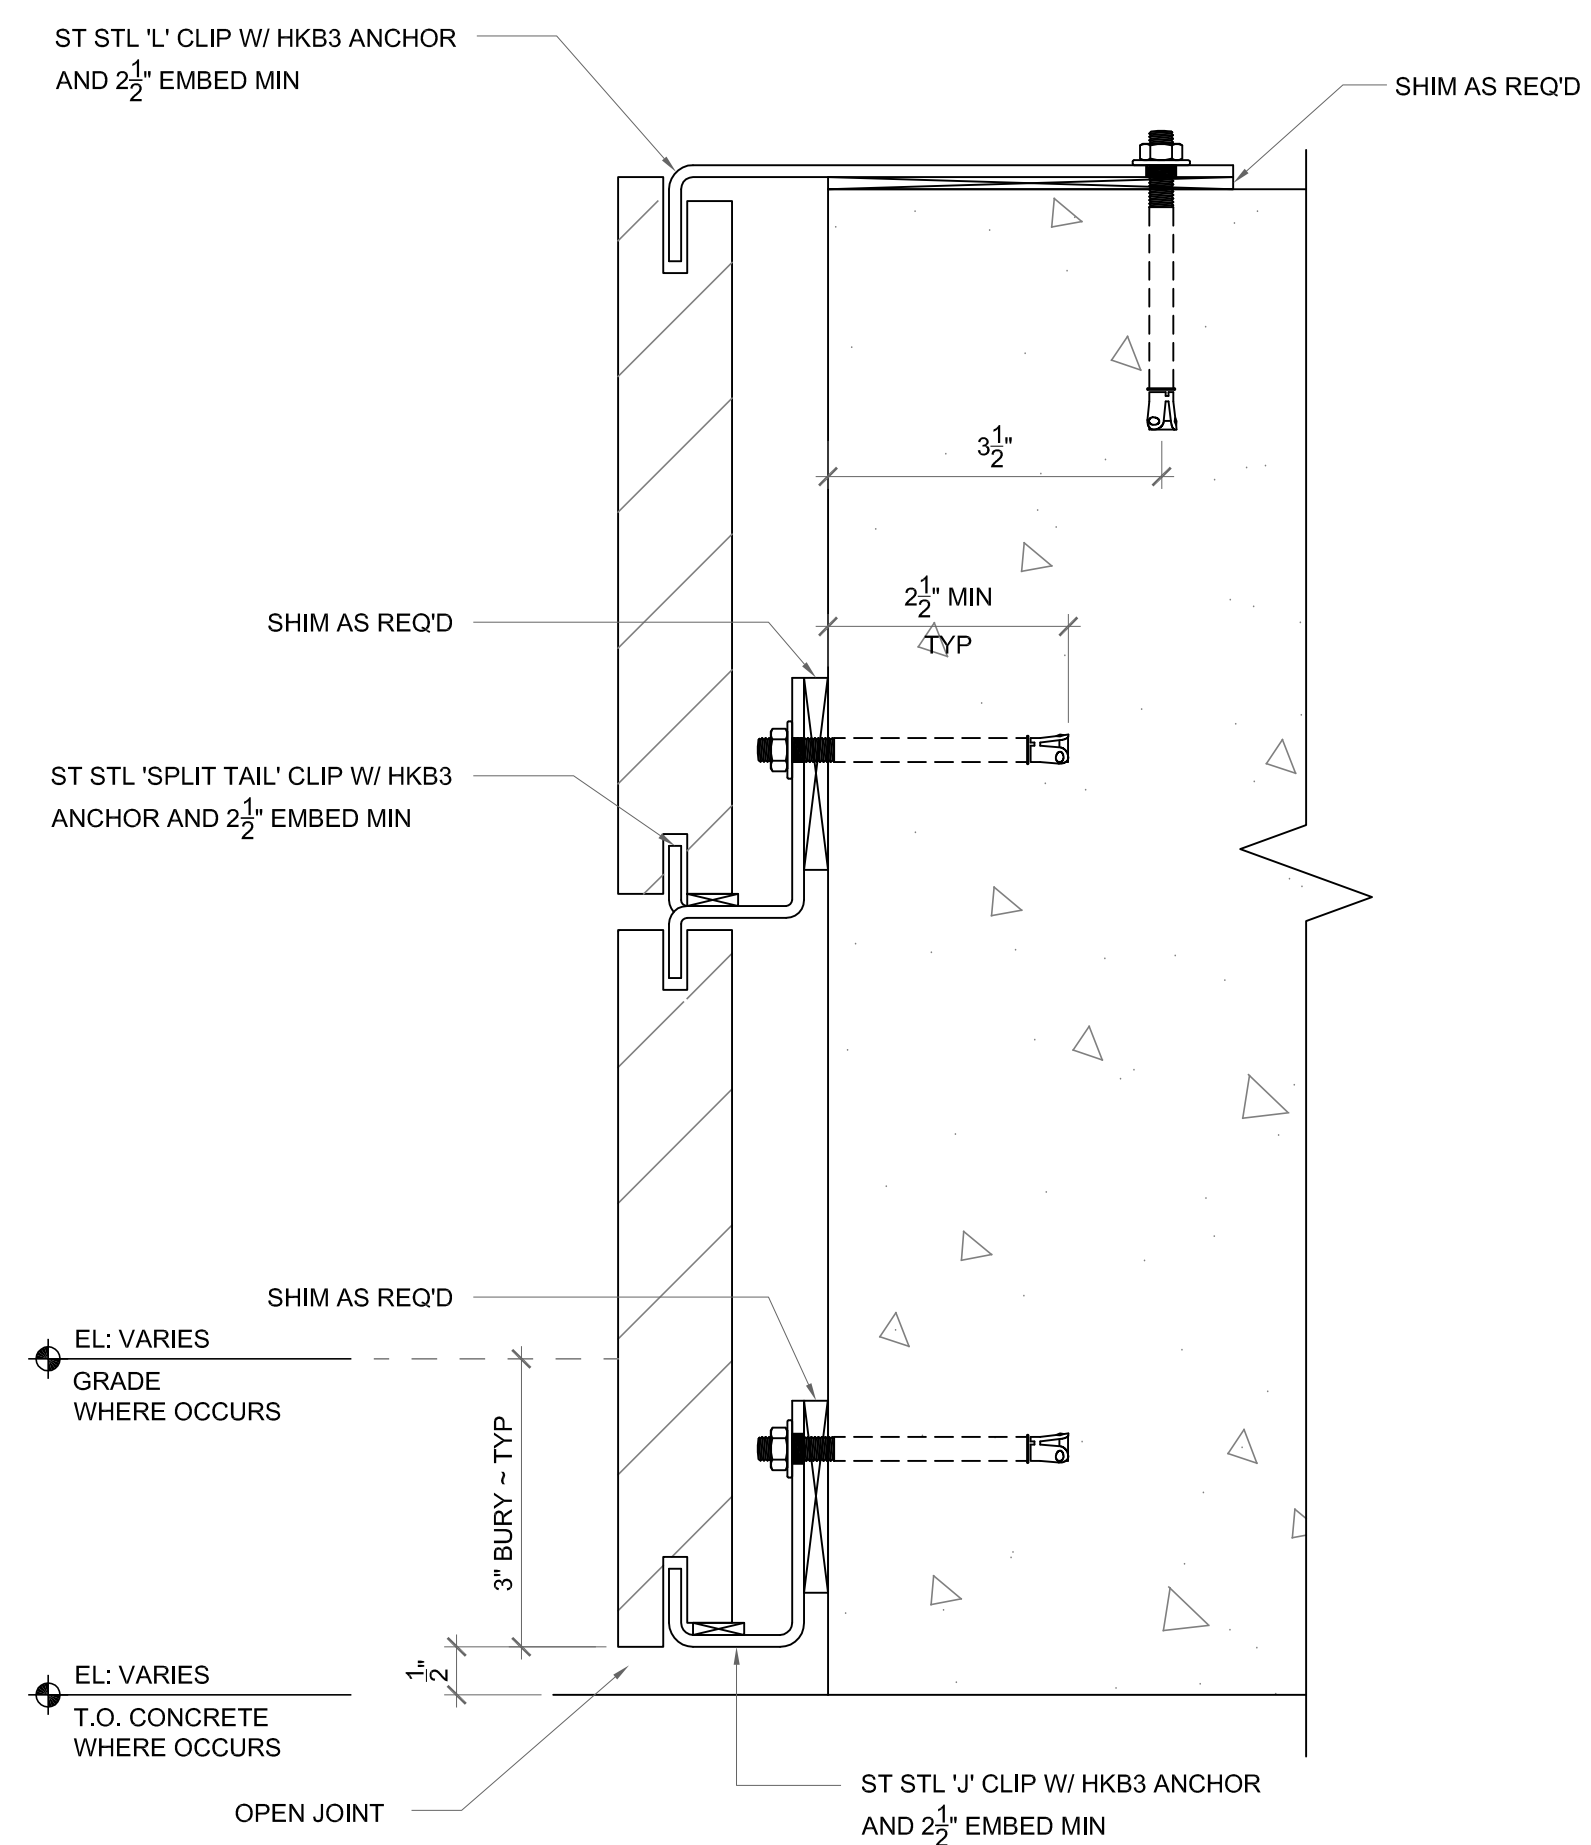

3 TYPICAL VENEER ANCHOR SYSTEM  
ST400.0 SCALE: 6"=1'-0"

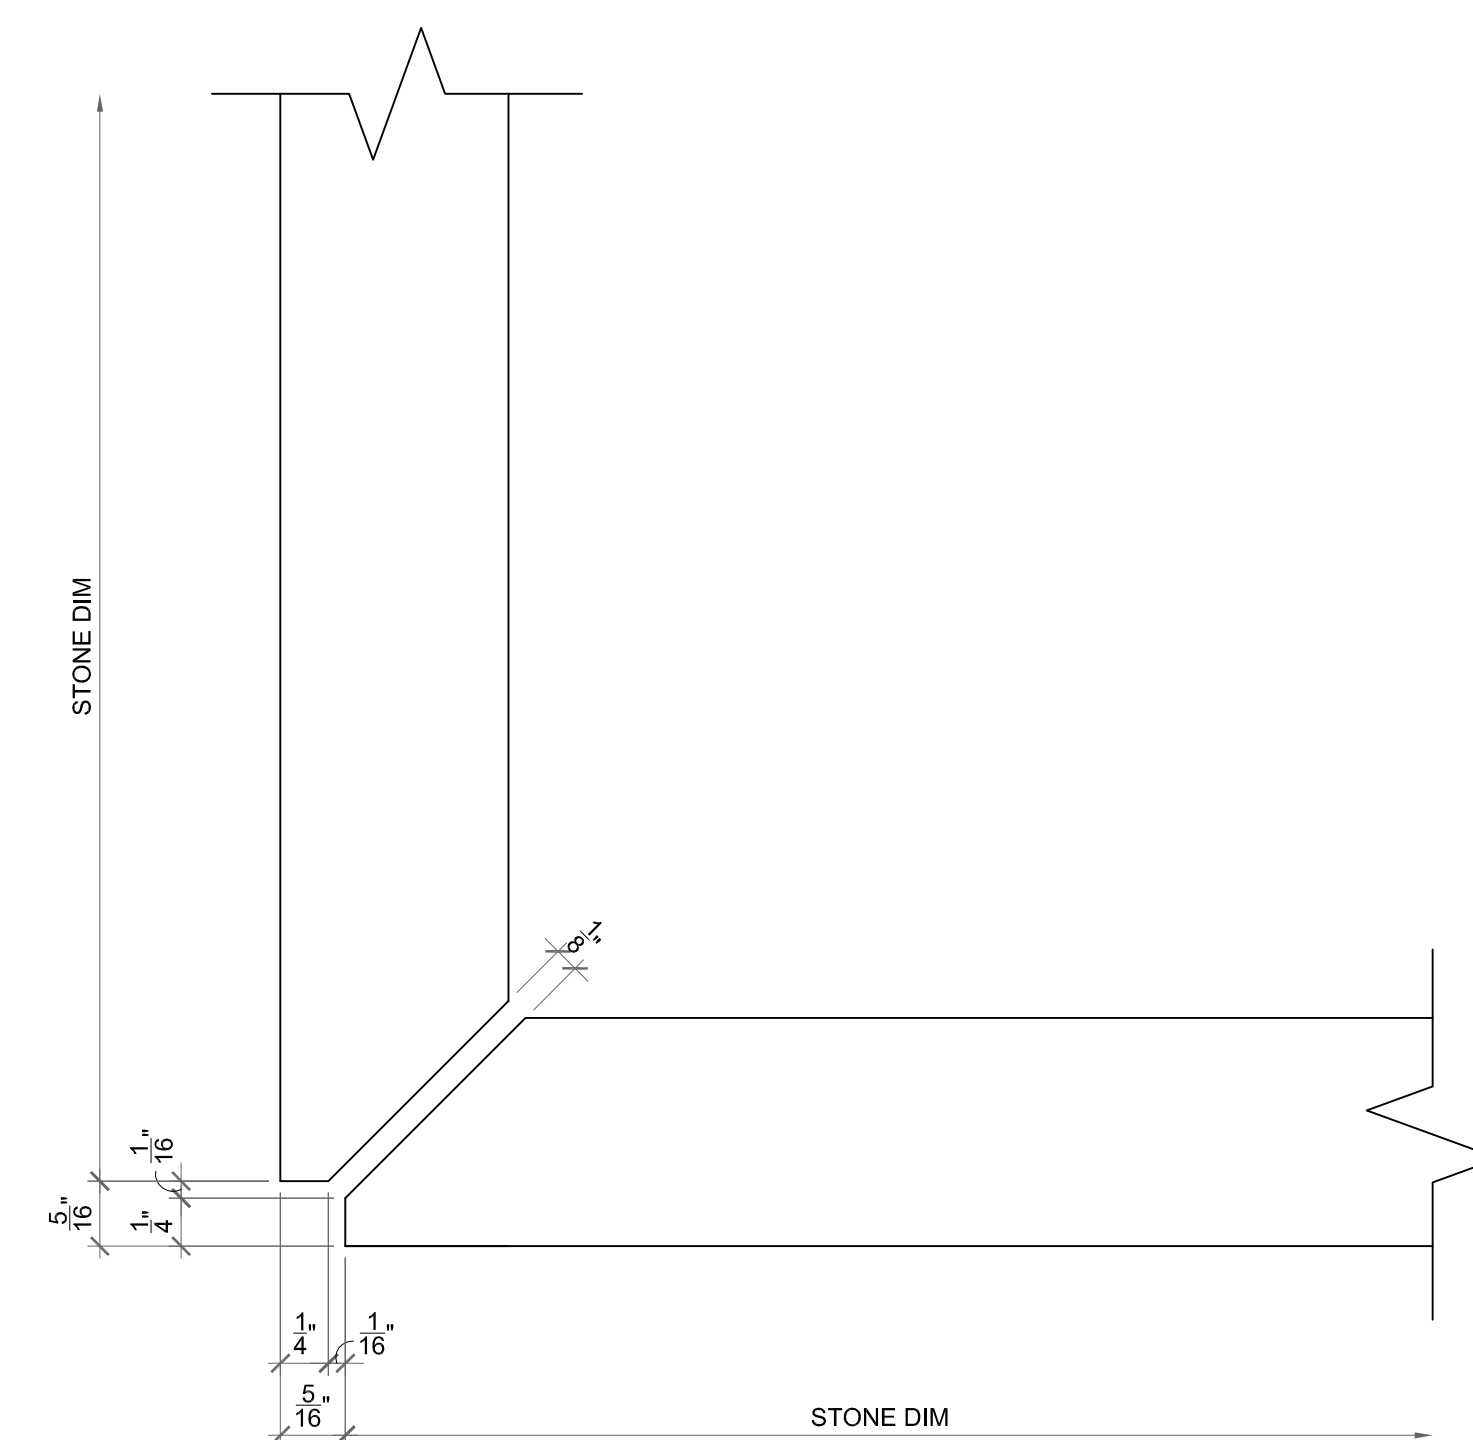

4 TYPICAL QUIRK MITER CORNER  
ST400.0 SCALE: 6"=1'-0"