



**STONE LEGEND**


	= ST-09
	= ST-10

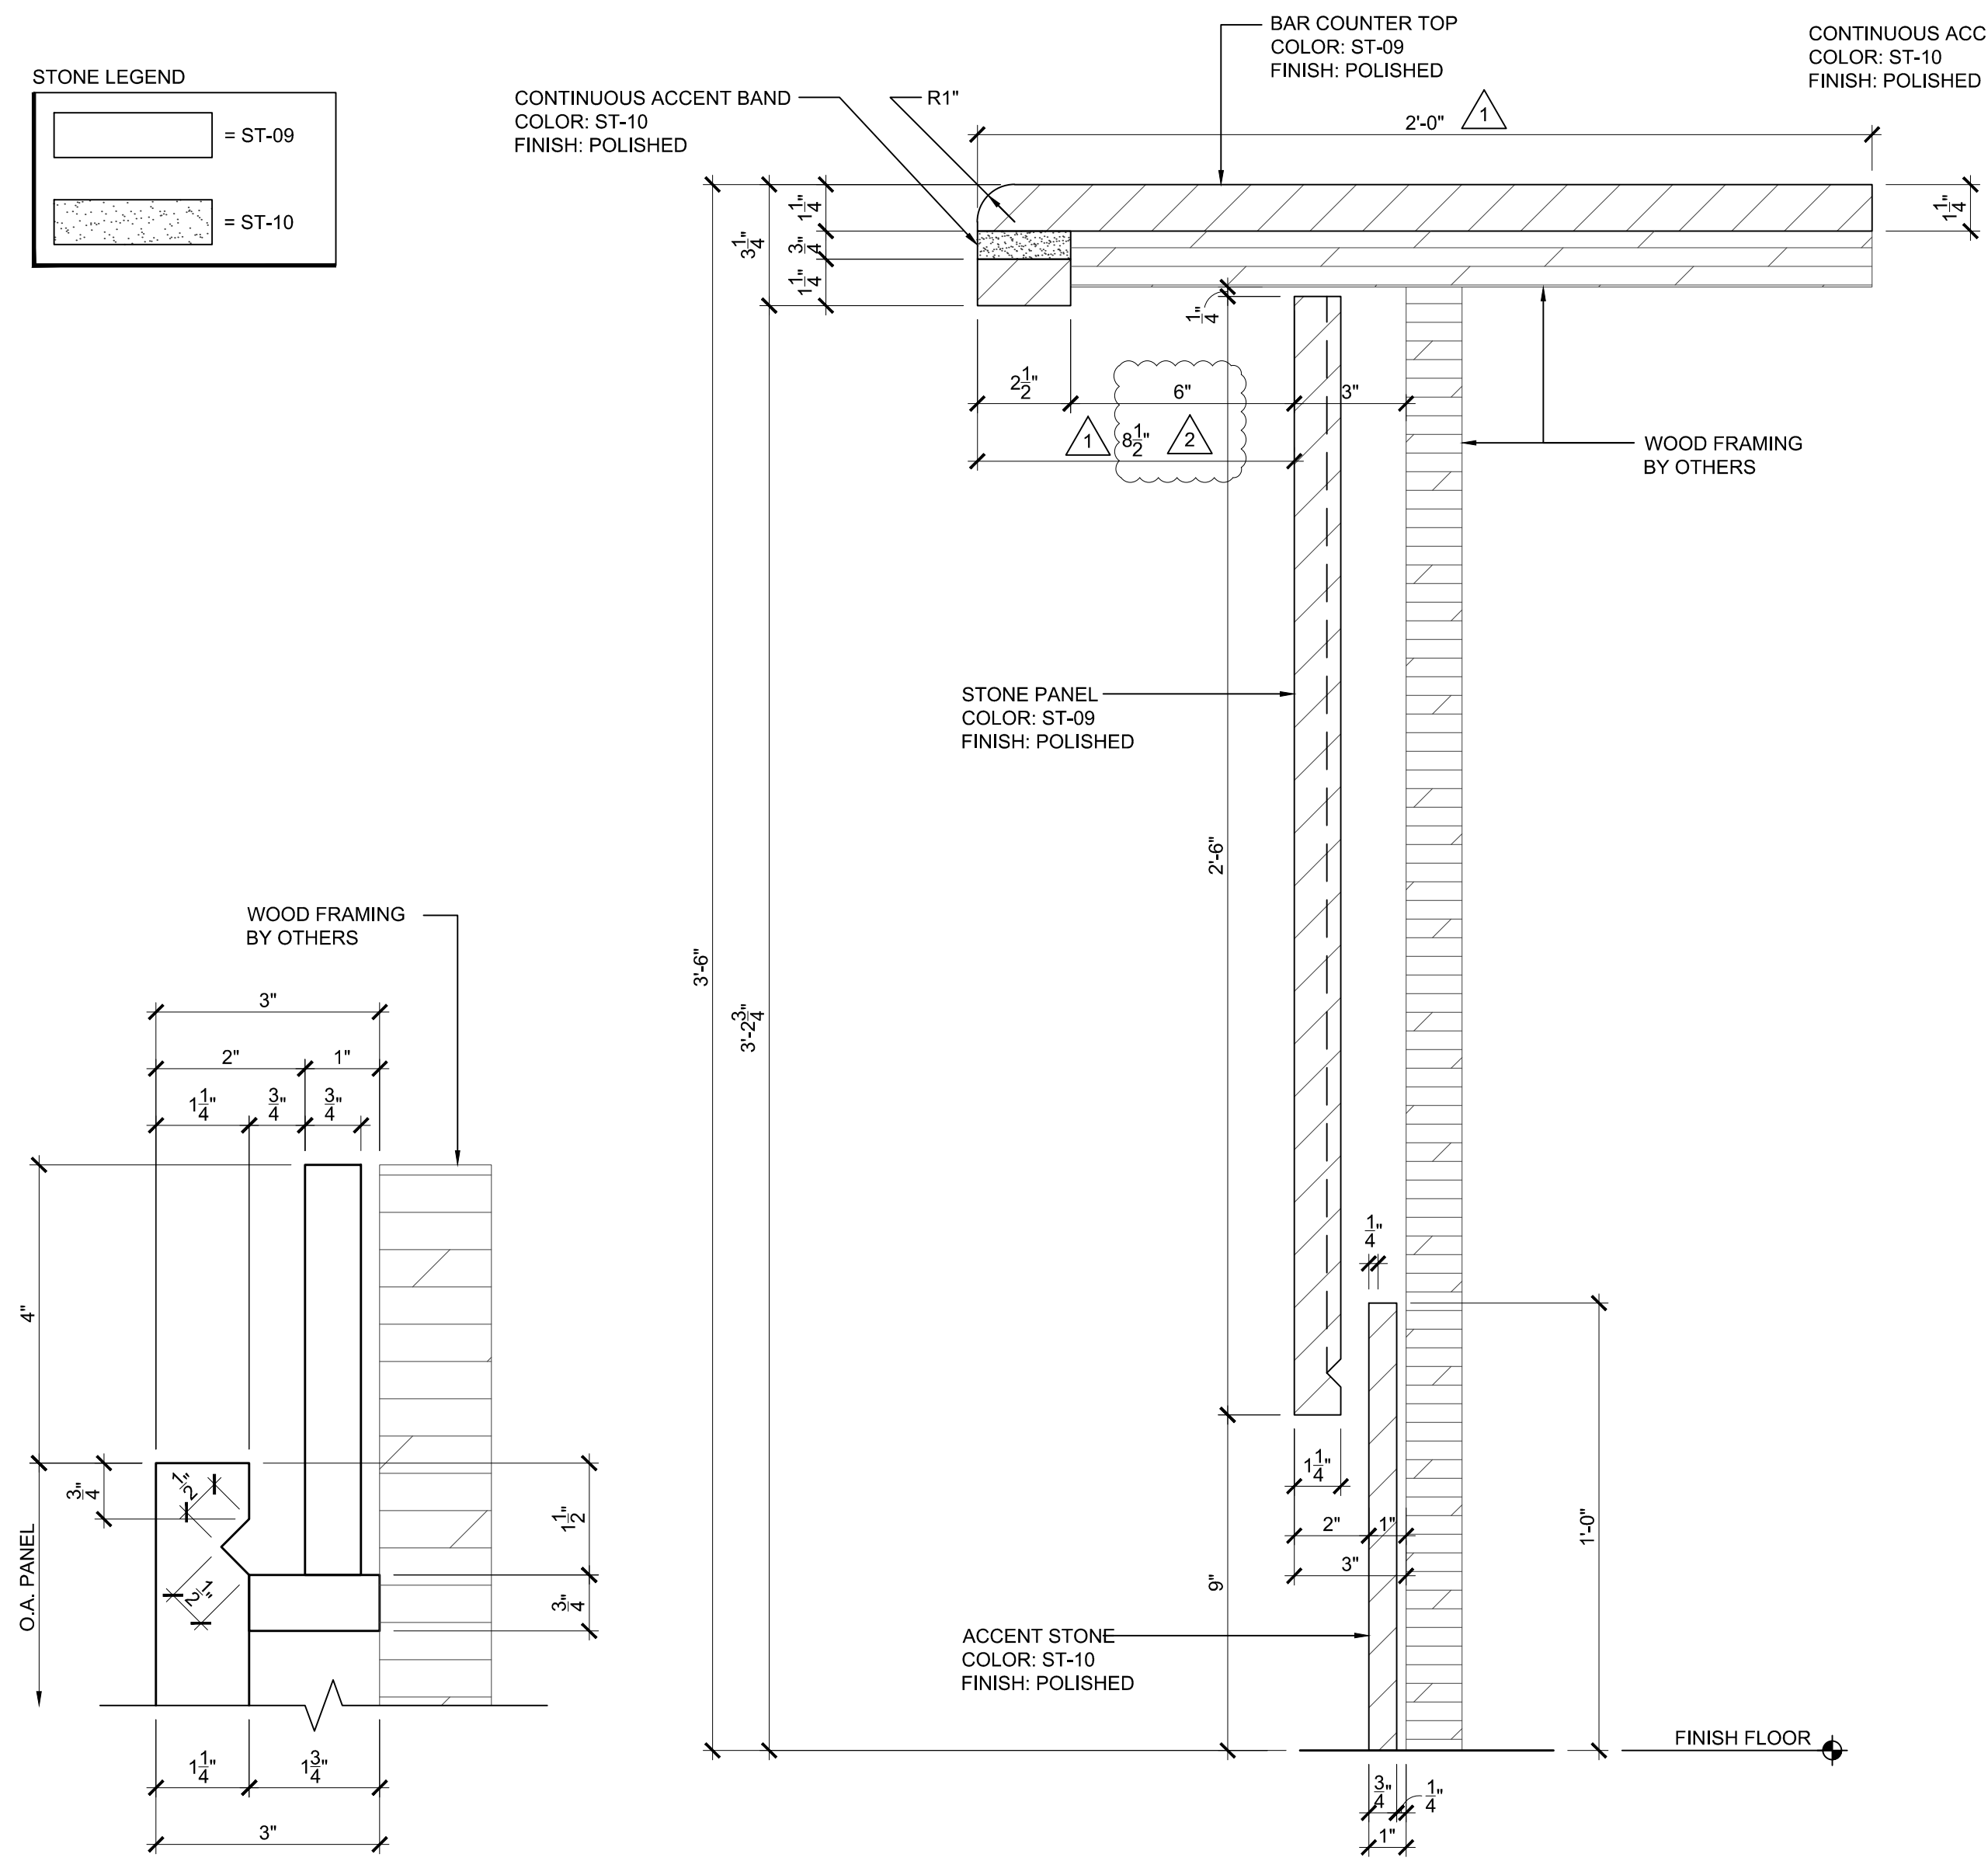


**1 SECTION AT BAR**  
INT-12 SCALE: 3"=1'-0"

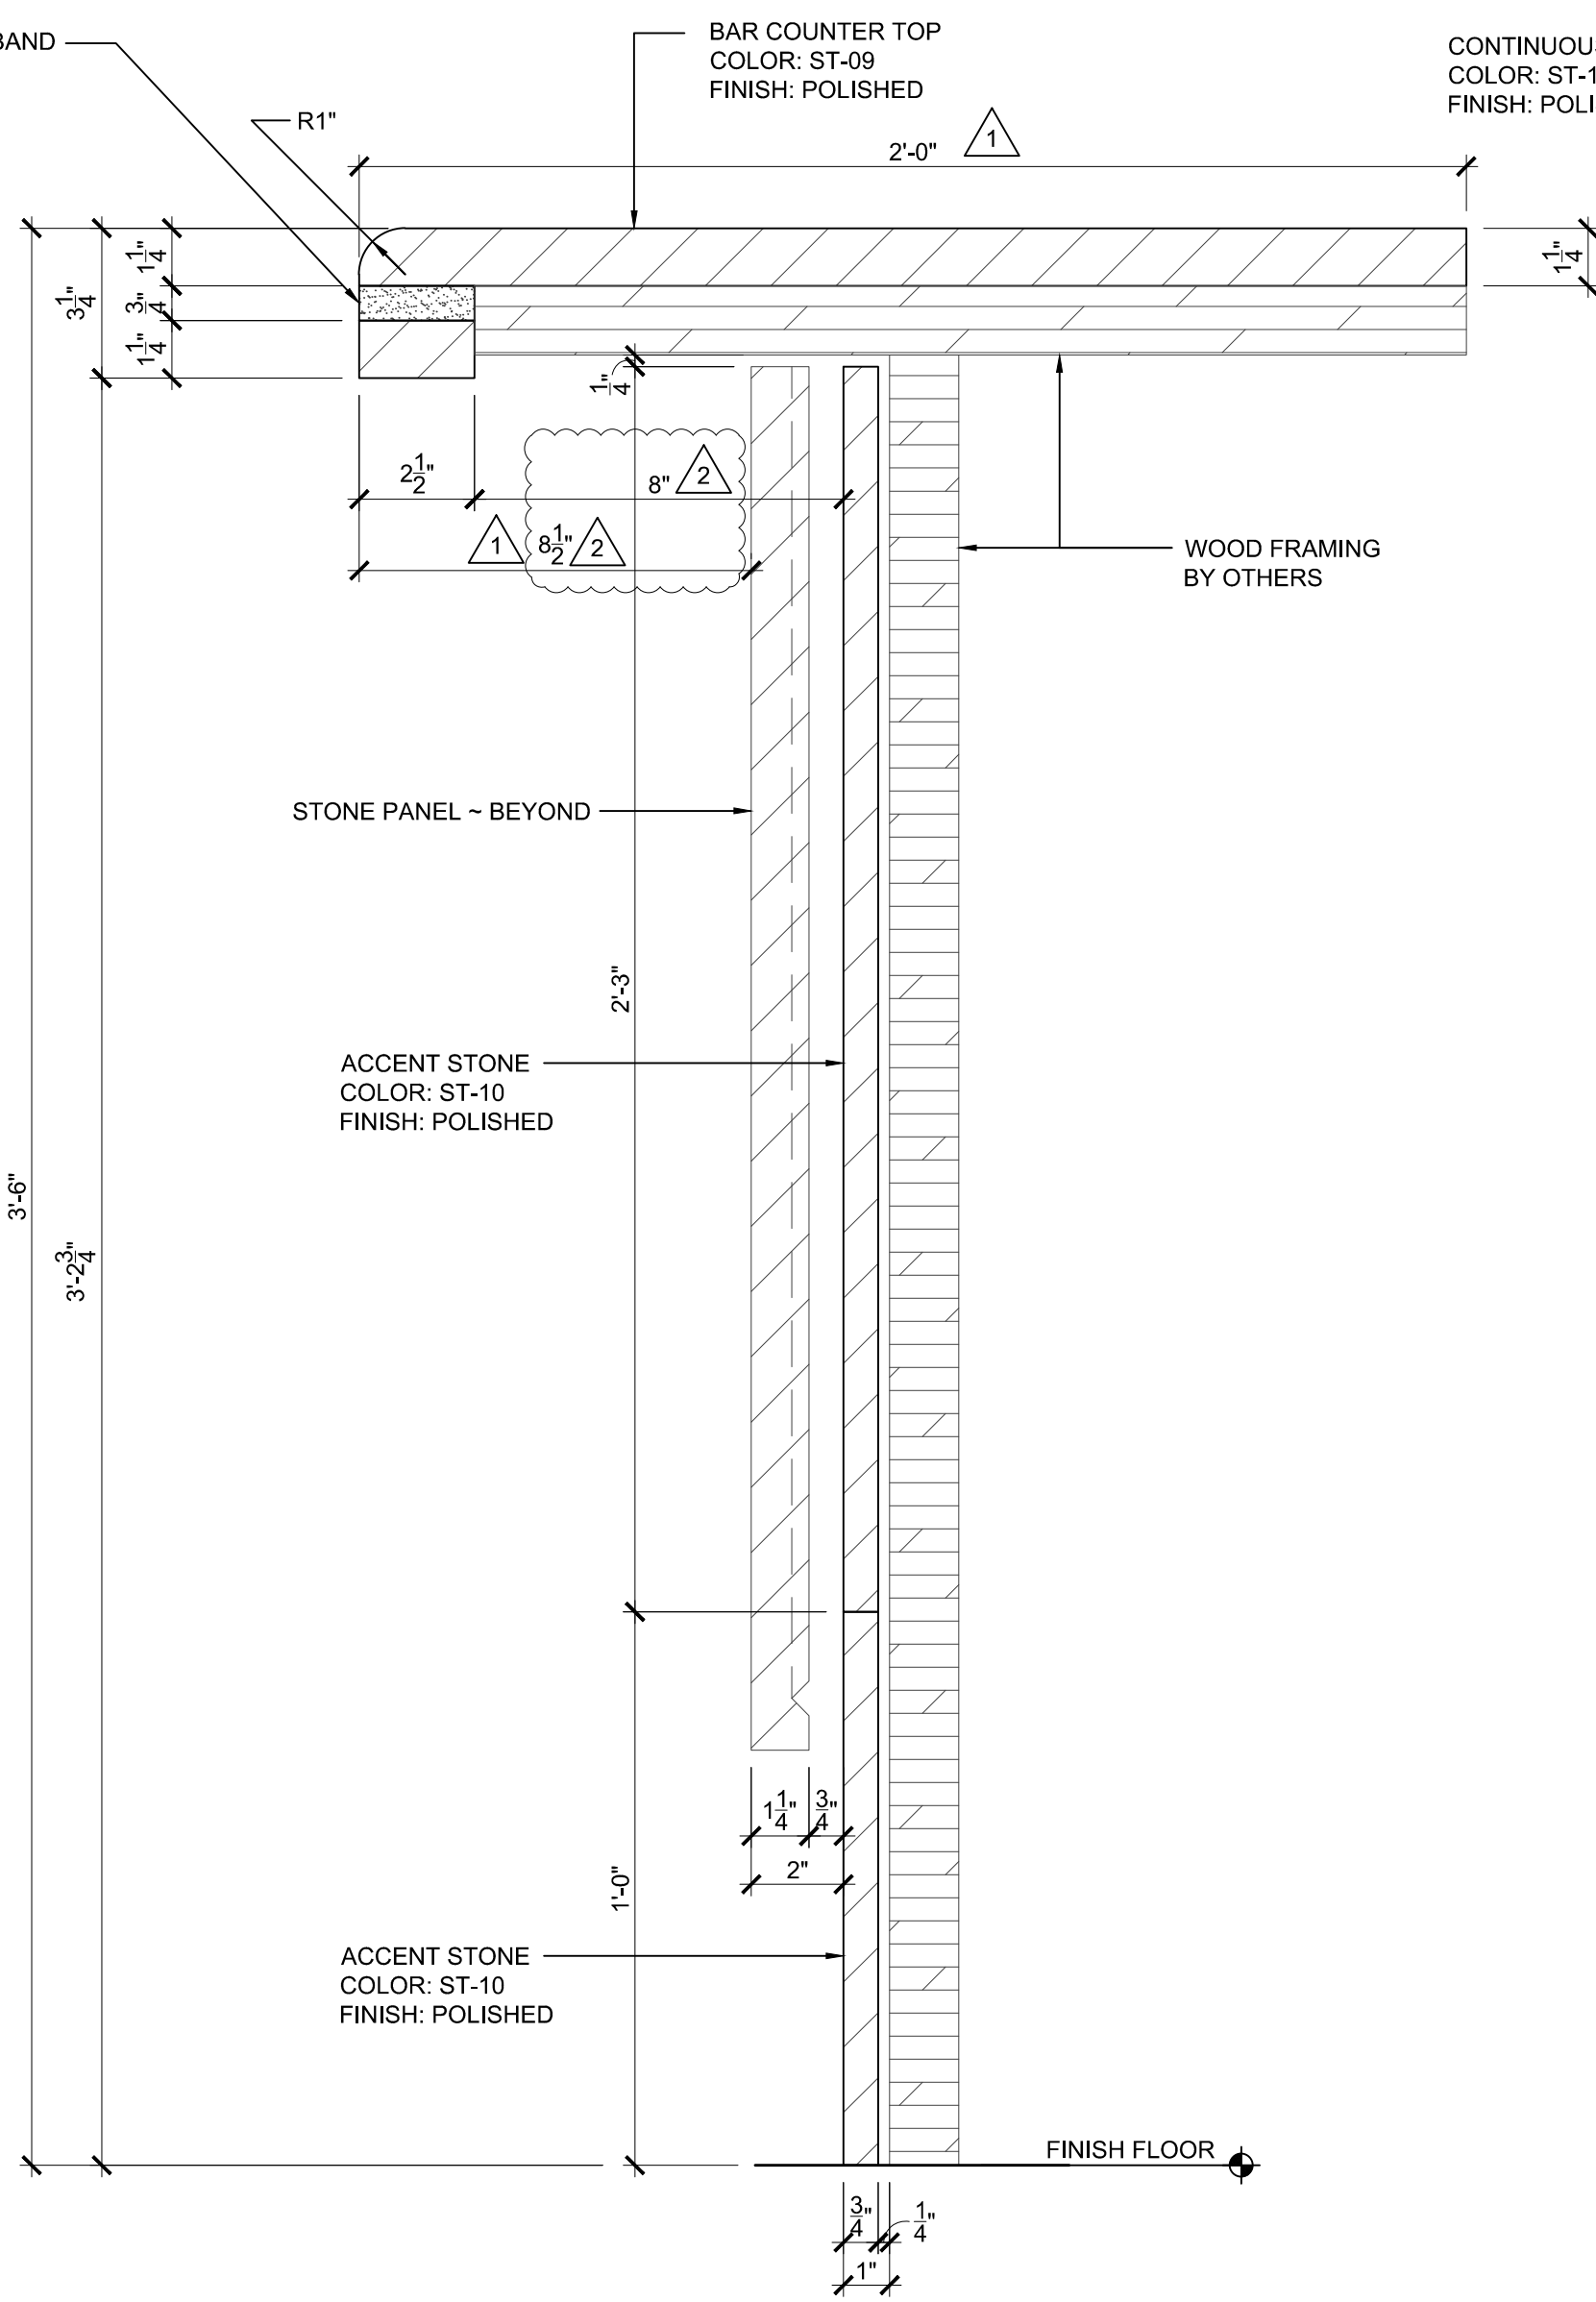


**2 SECTION AT BAR**  
INT-12 SCALE: 3"=1'-0"

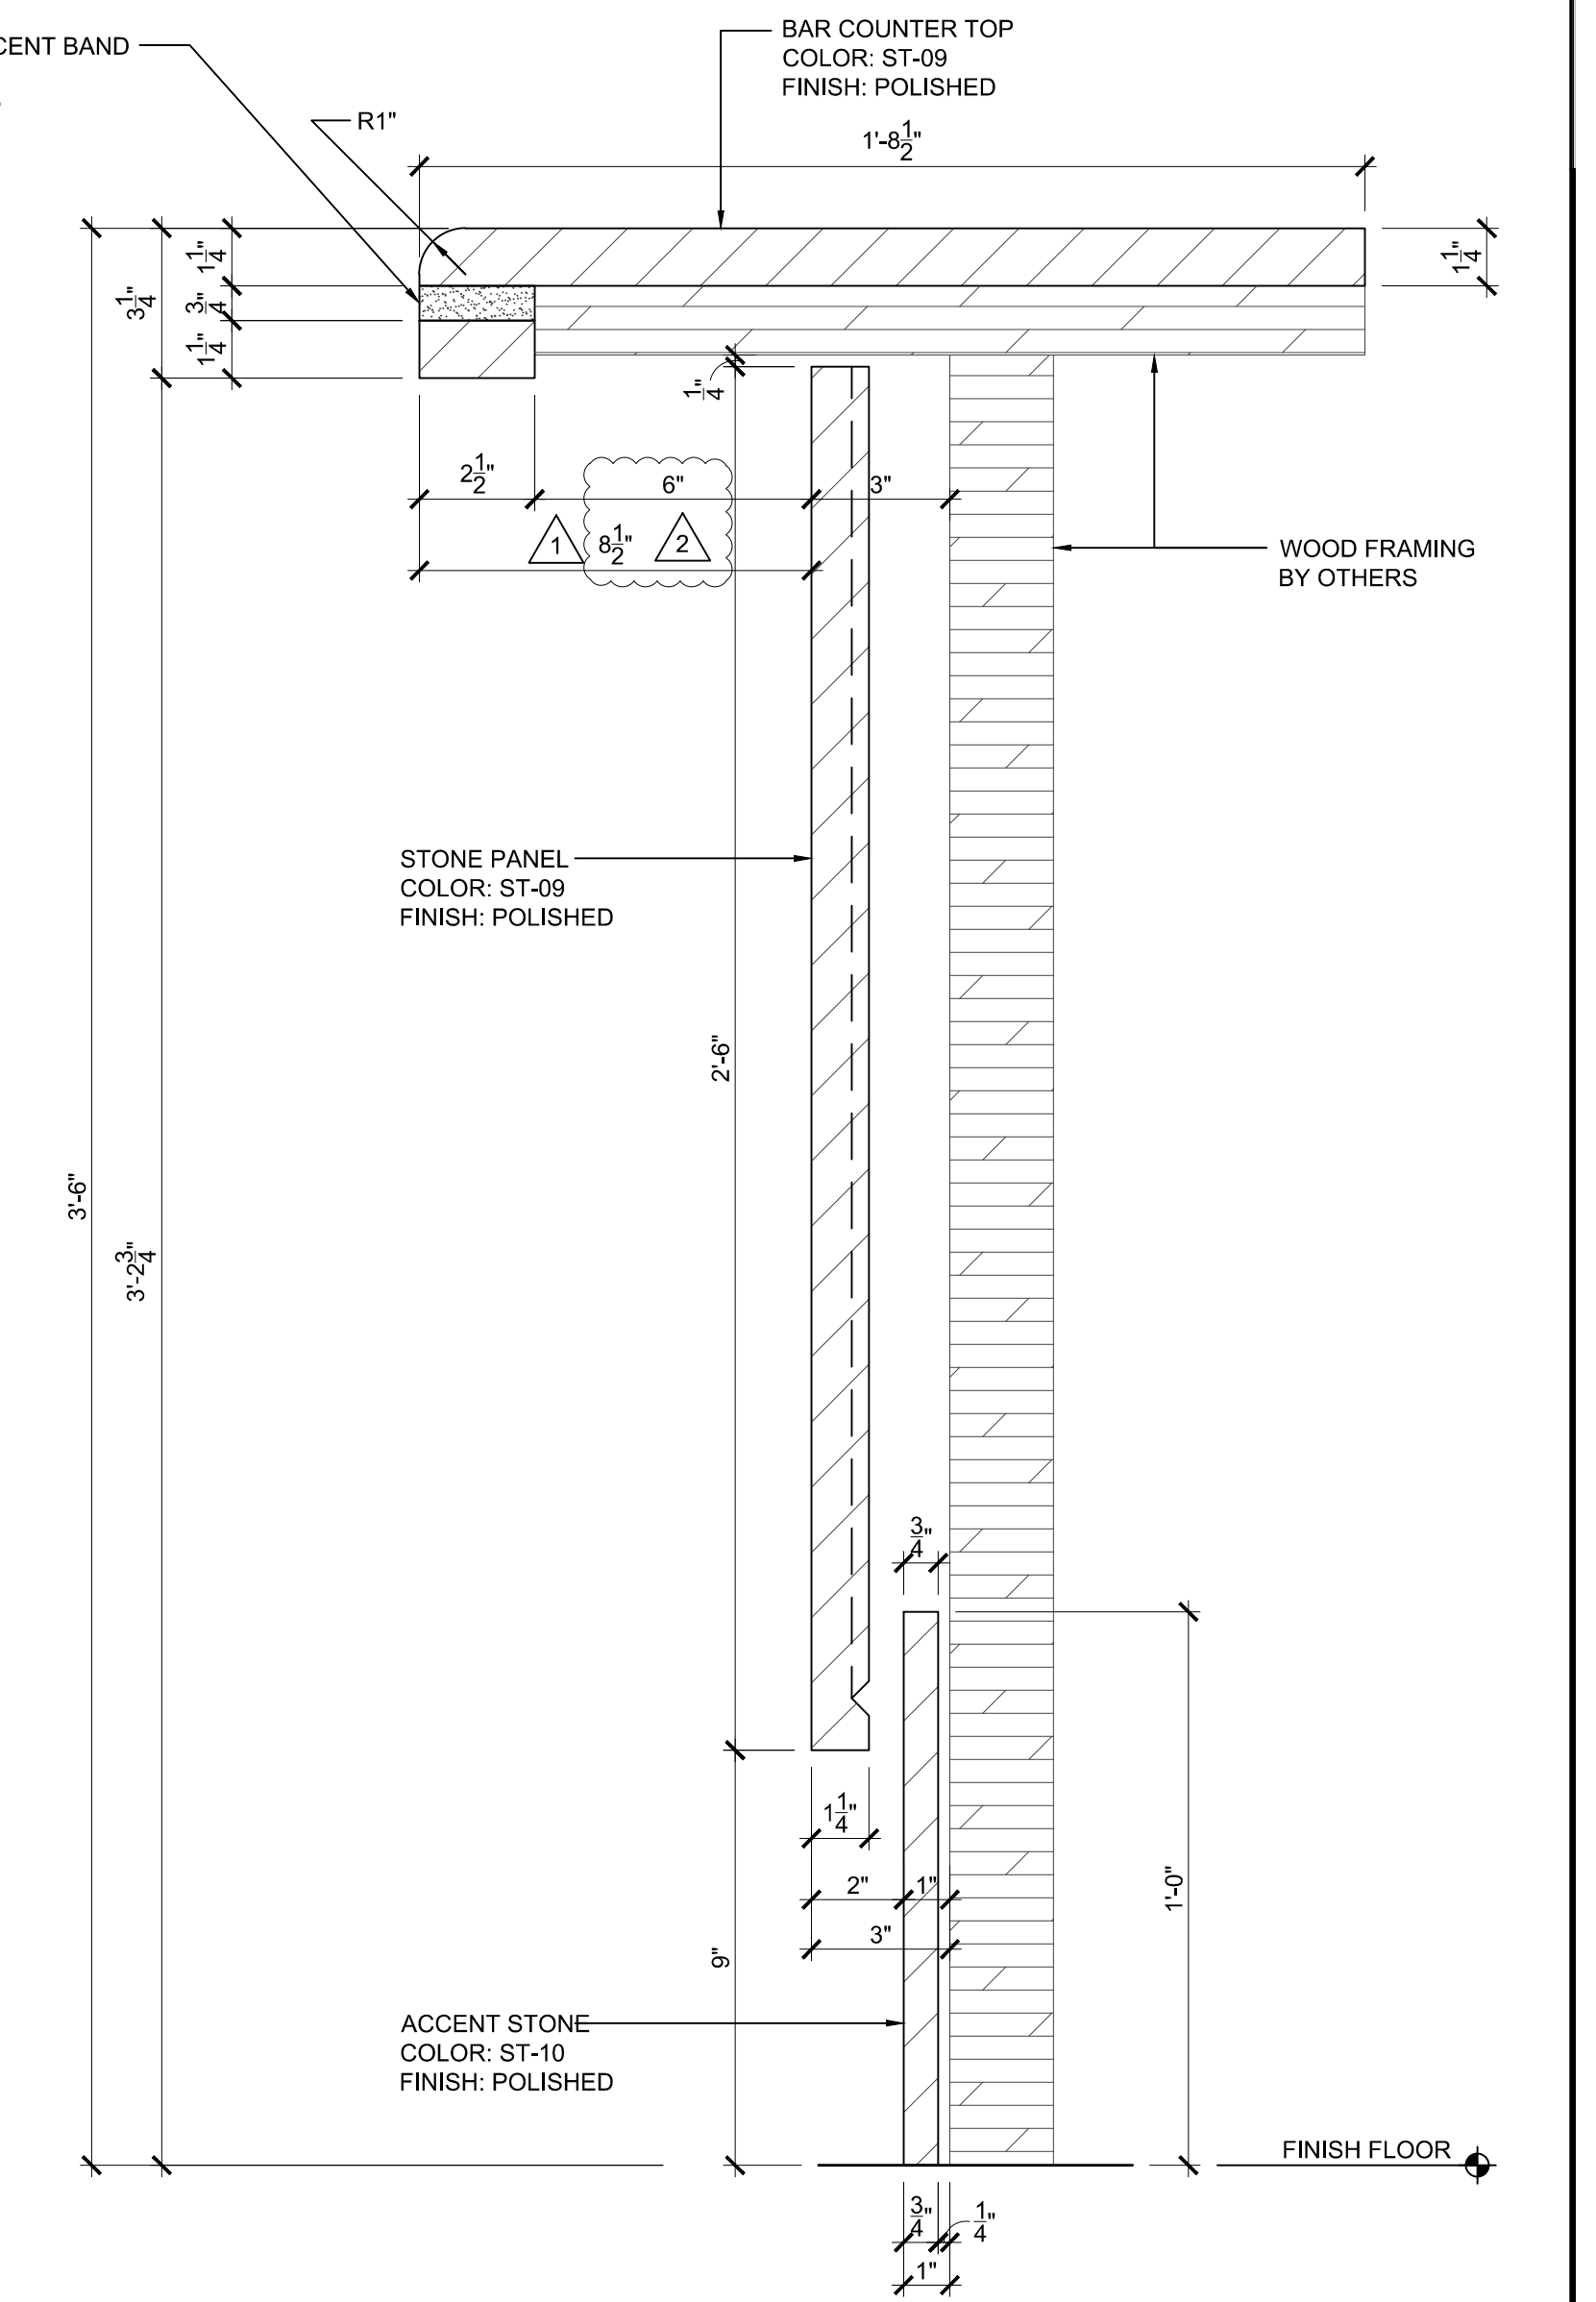


**2A SECTION AT BAR**  
INT-12 SCALE: 3"=1'-0"

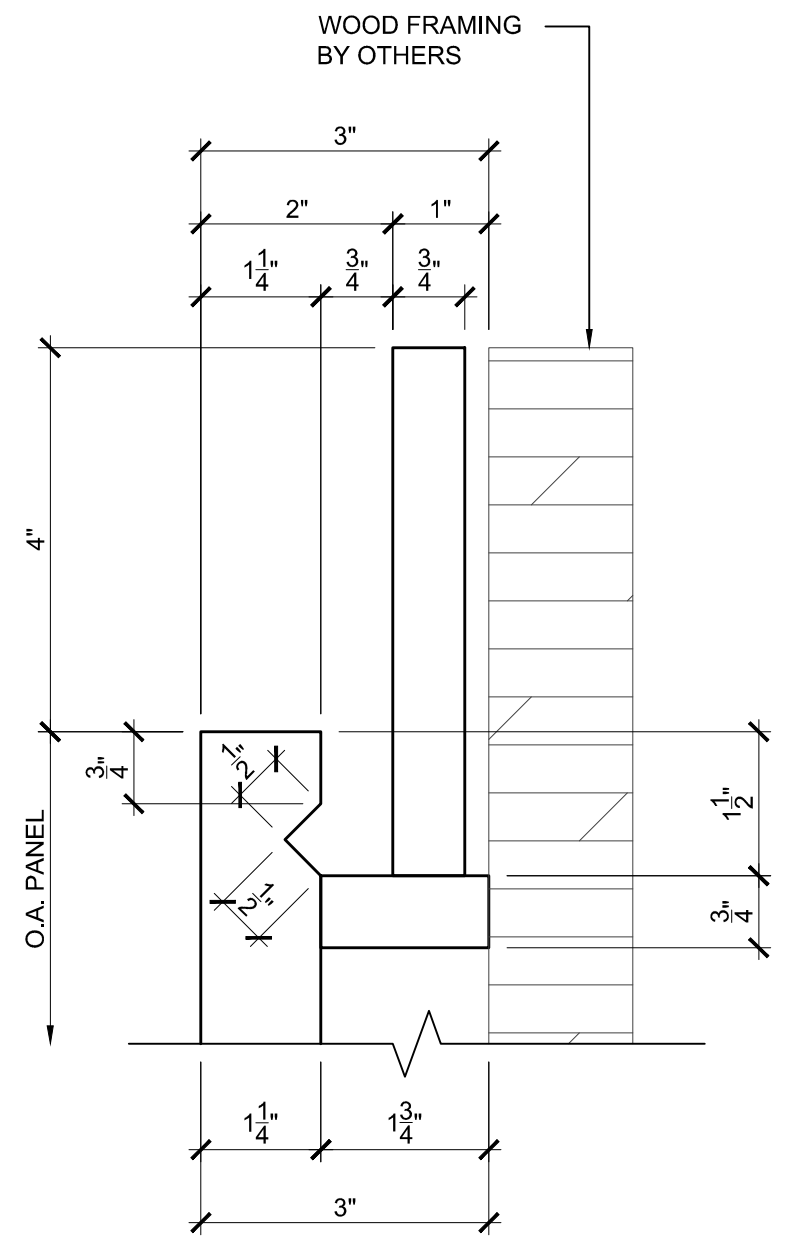


**3 ENLARGED DETAIL**  
INT-0X SCALE: 6"=1'-0"

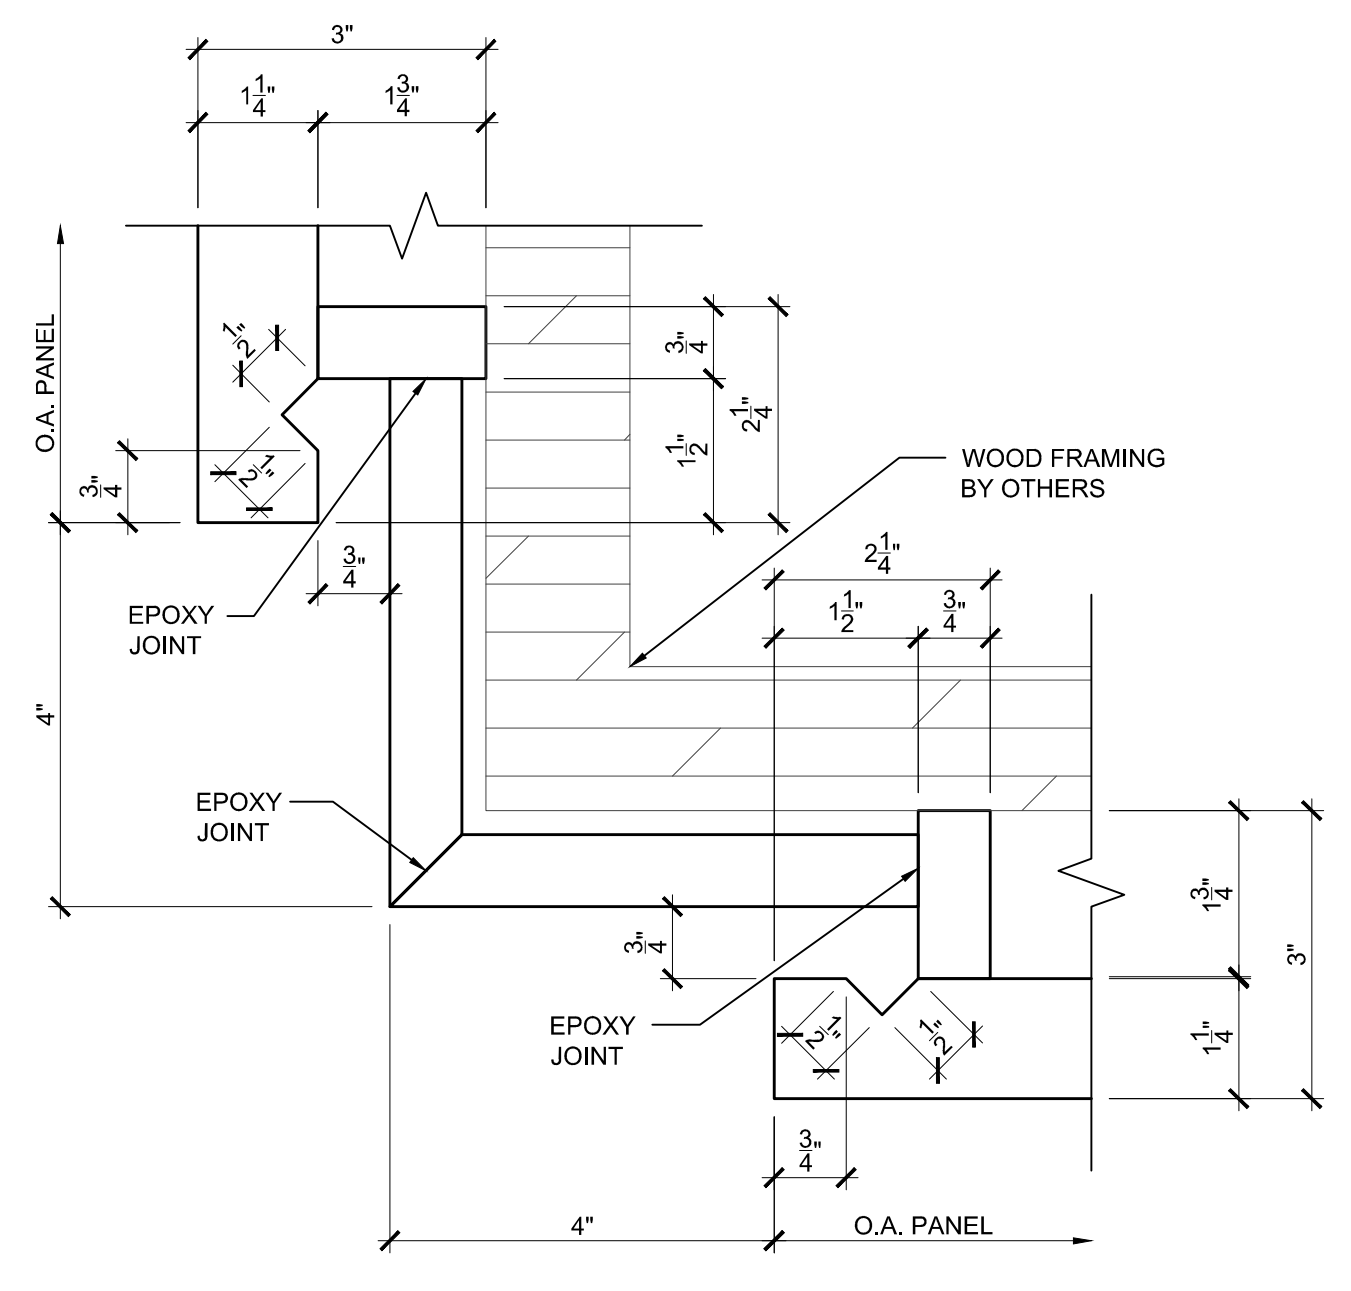

**4 ENLARGED DETAIL**  
INT-12 SCALE: 6"=1'-0"

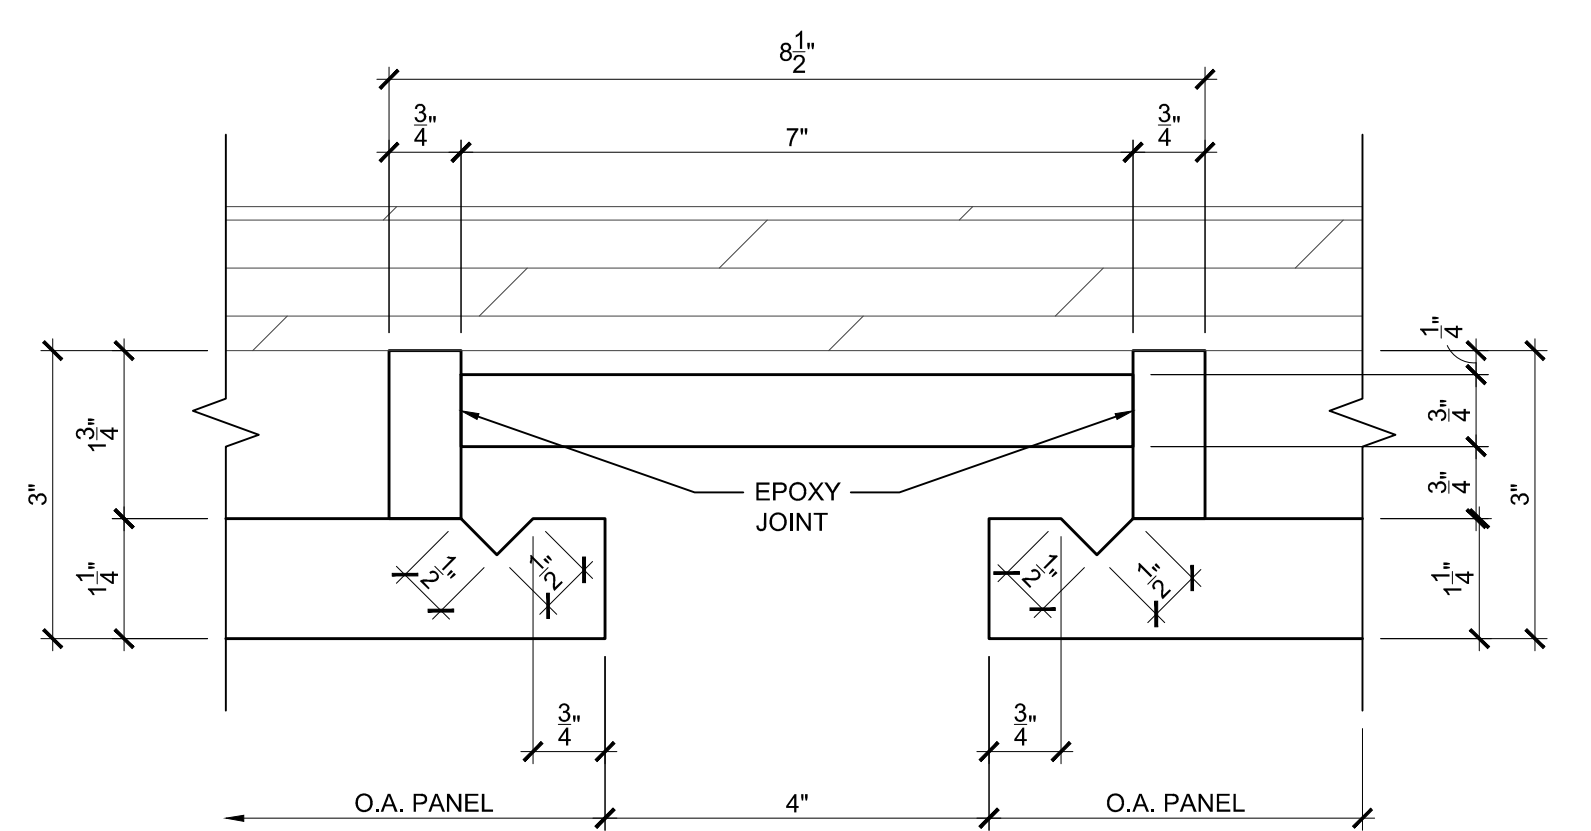

**5 ENLARGED DETAIL**  
INT-12 SCALE: 6"=1'-0"

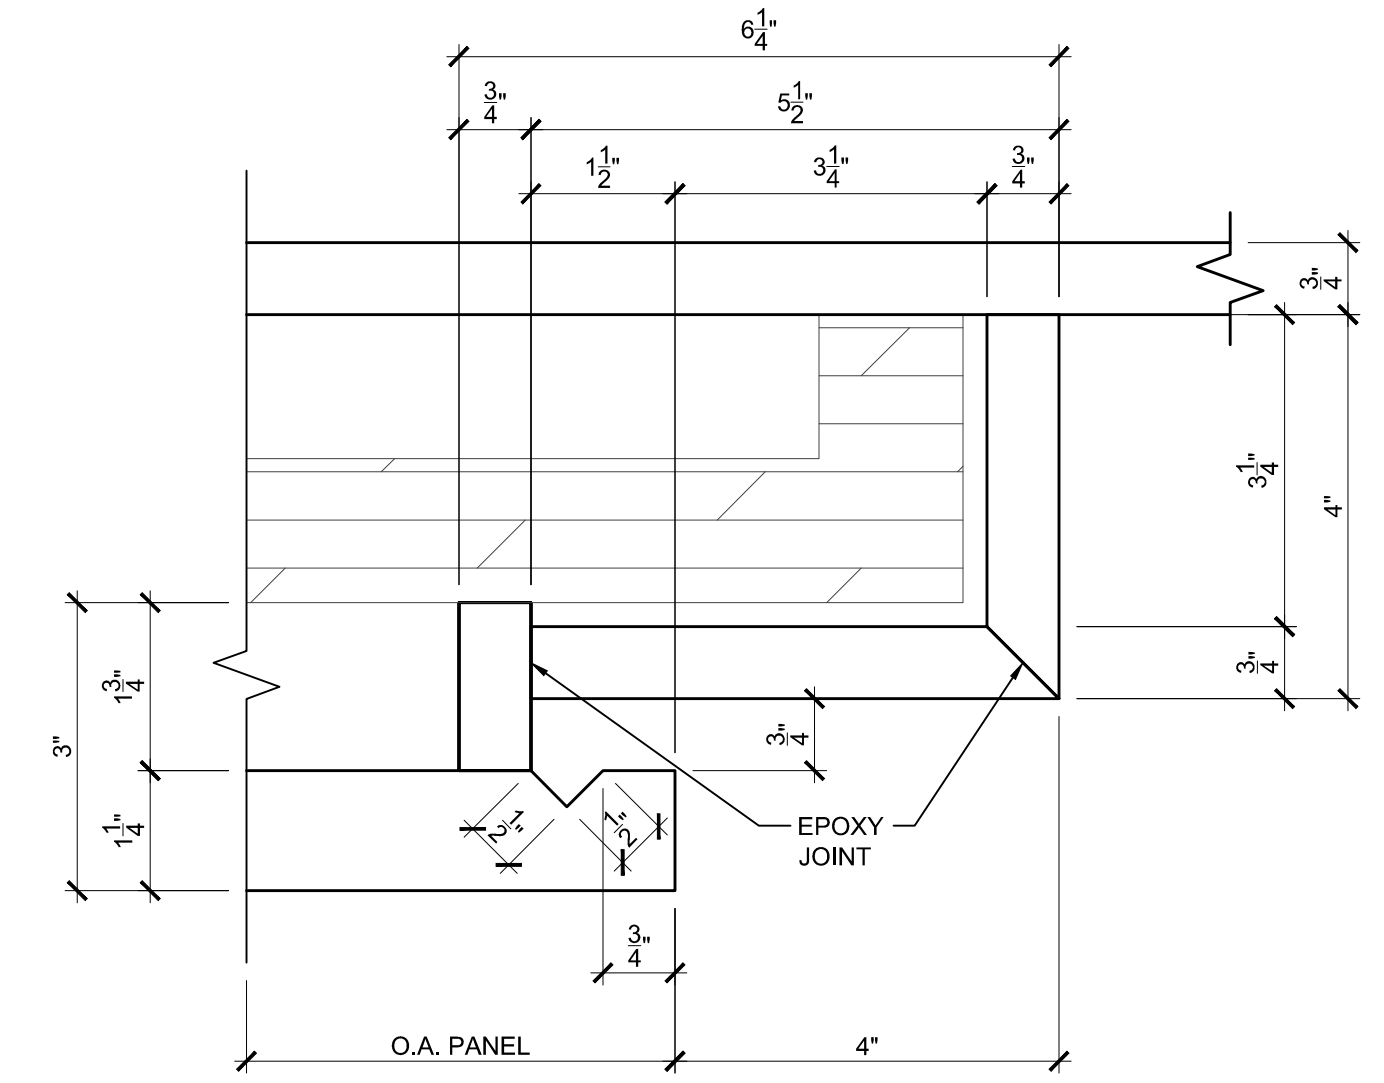

**6 ENLARGED DETAIL**  
INT-12 SCALE: 6"=1'-0"