


NORTH

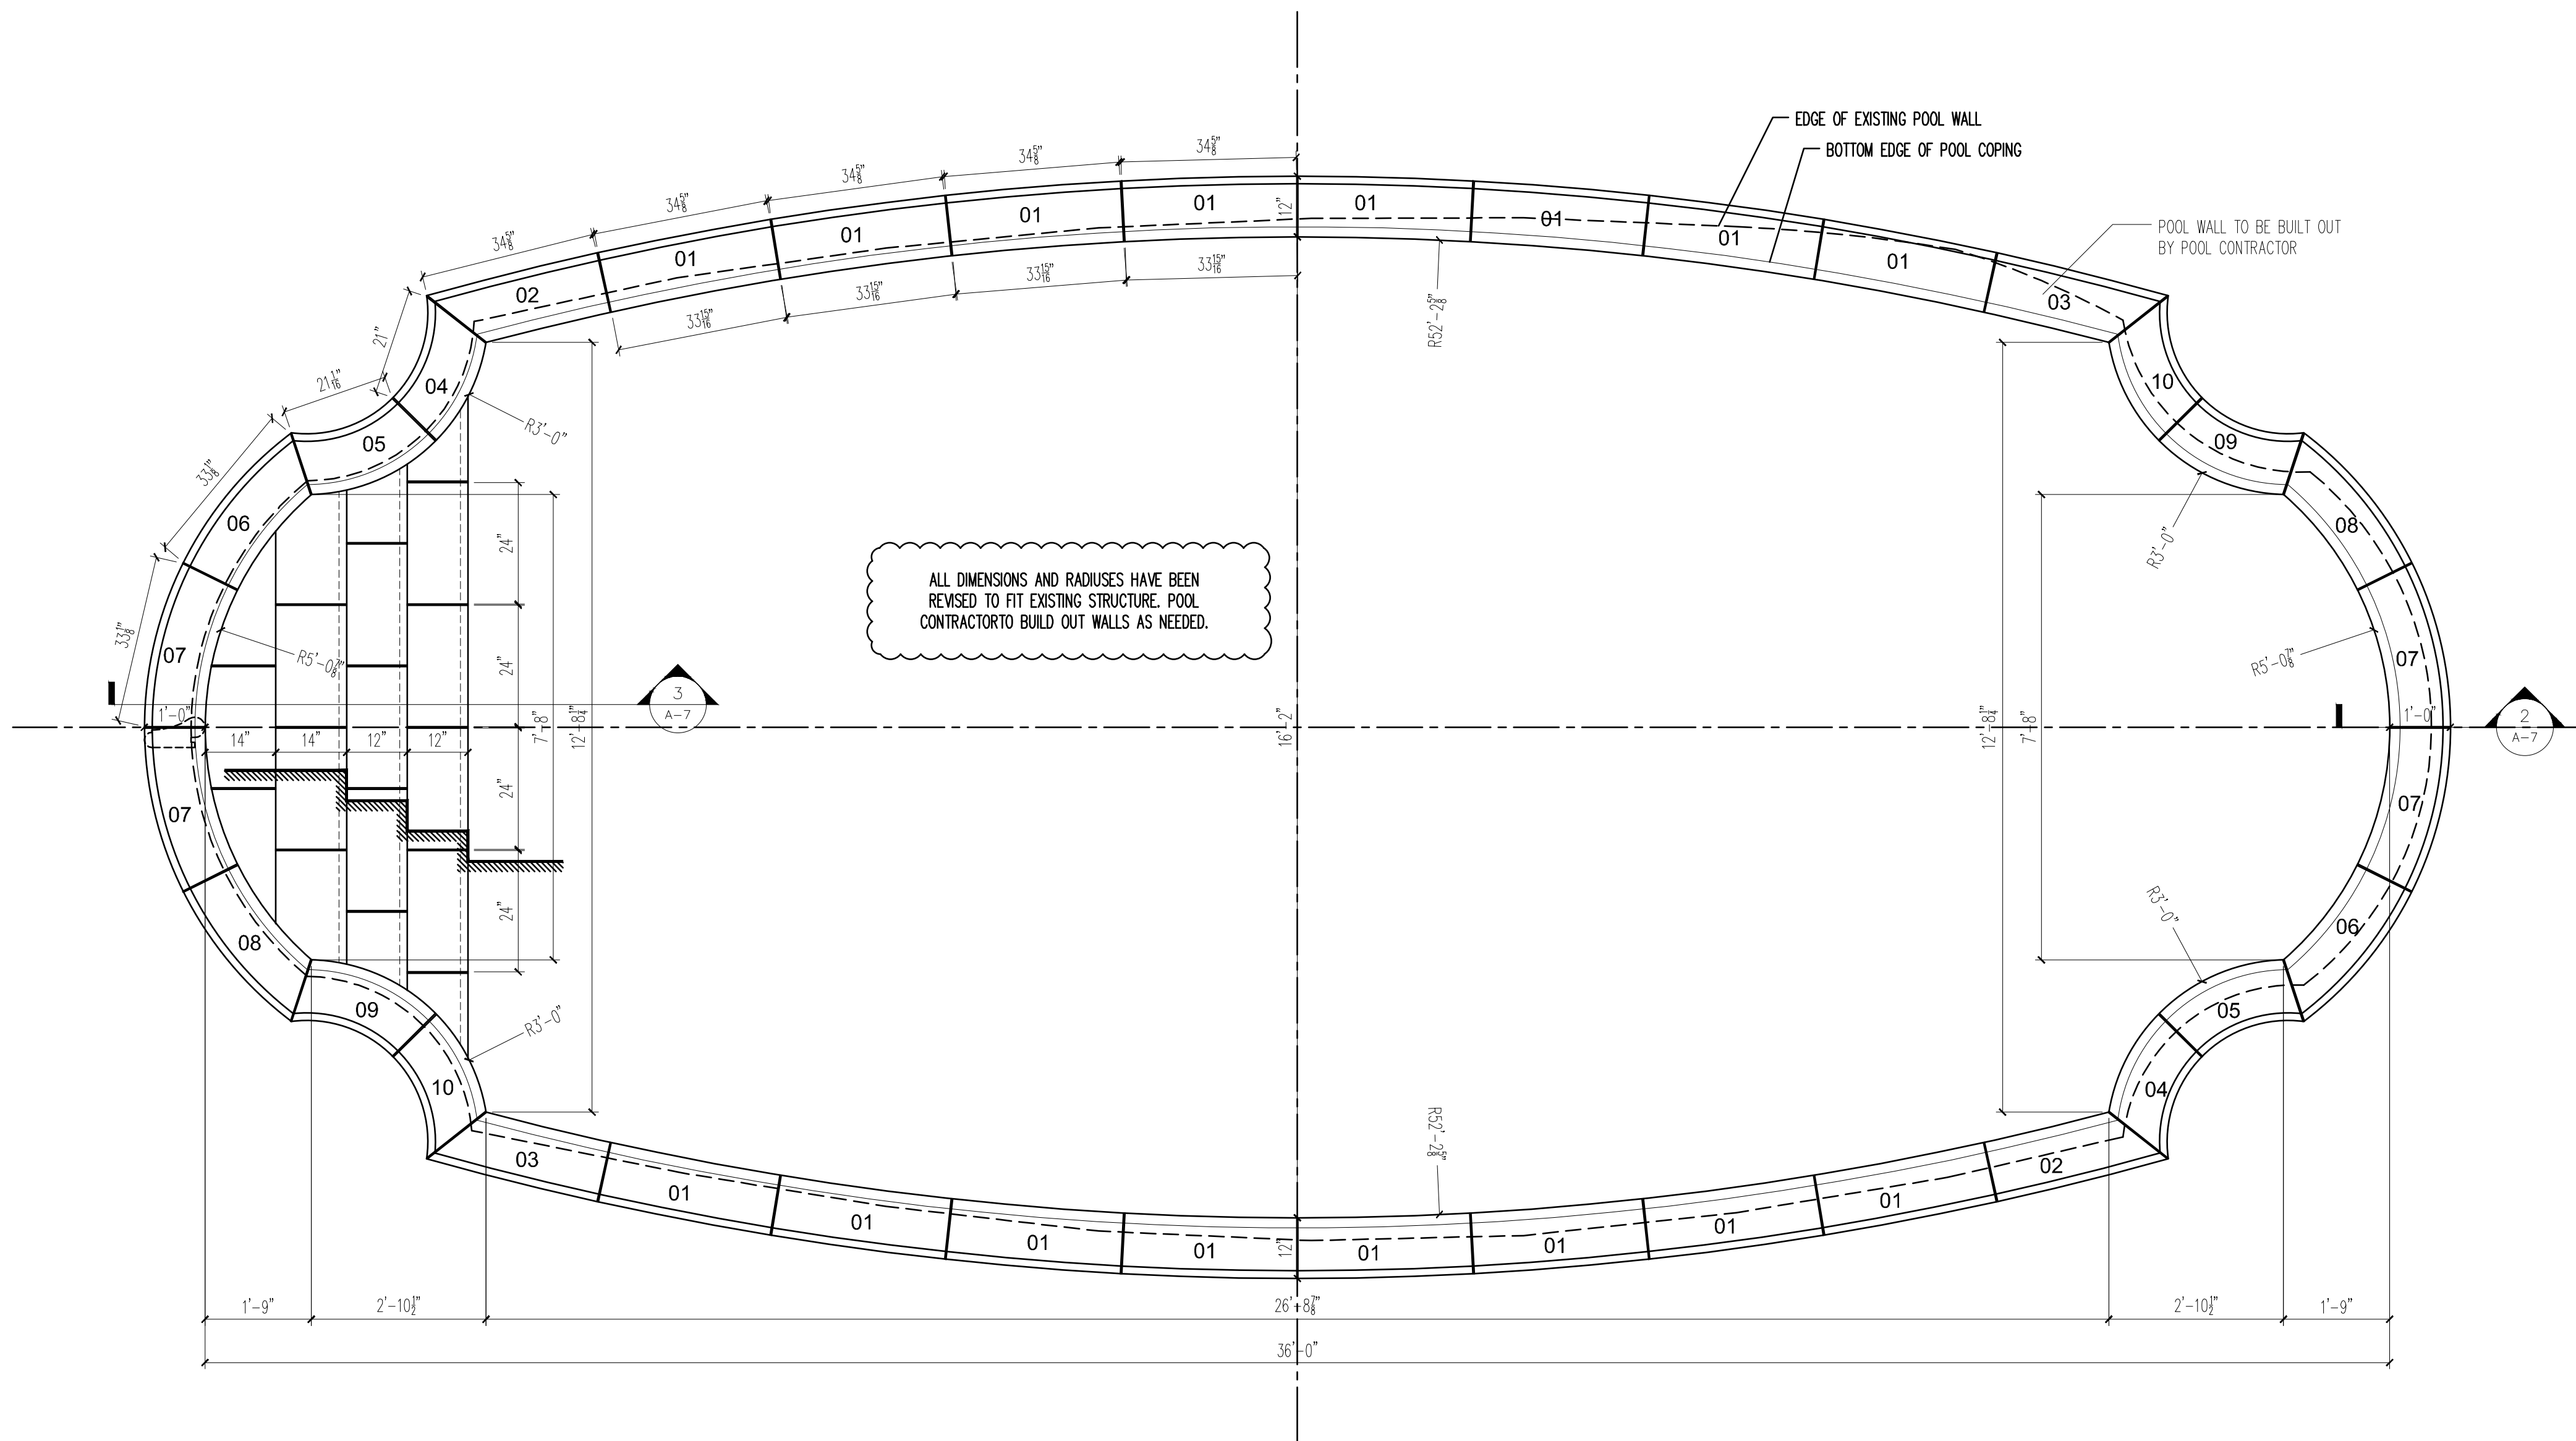

A INSTALLATION LAYOUT
F1.0 SCALE: 3/8=1'-0"