



ABBREVIATIONS:
 T.O. = TOP OF
 B.O. = BOTTOM OF
 O.A. = OVER ALL

STONE LEGEND:


	MATERIAL: GRANITE COLOR: SUNSET GOLD FINISH: RIVER WASH
	MATERIAL: GRANITE COLOR: SUNSET GOLD FINISH: HONED

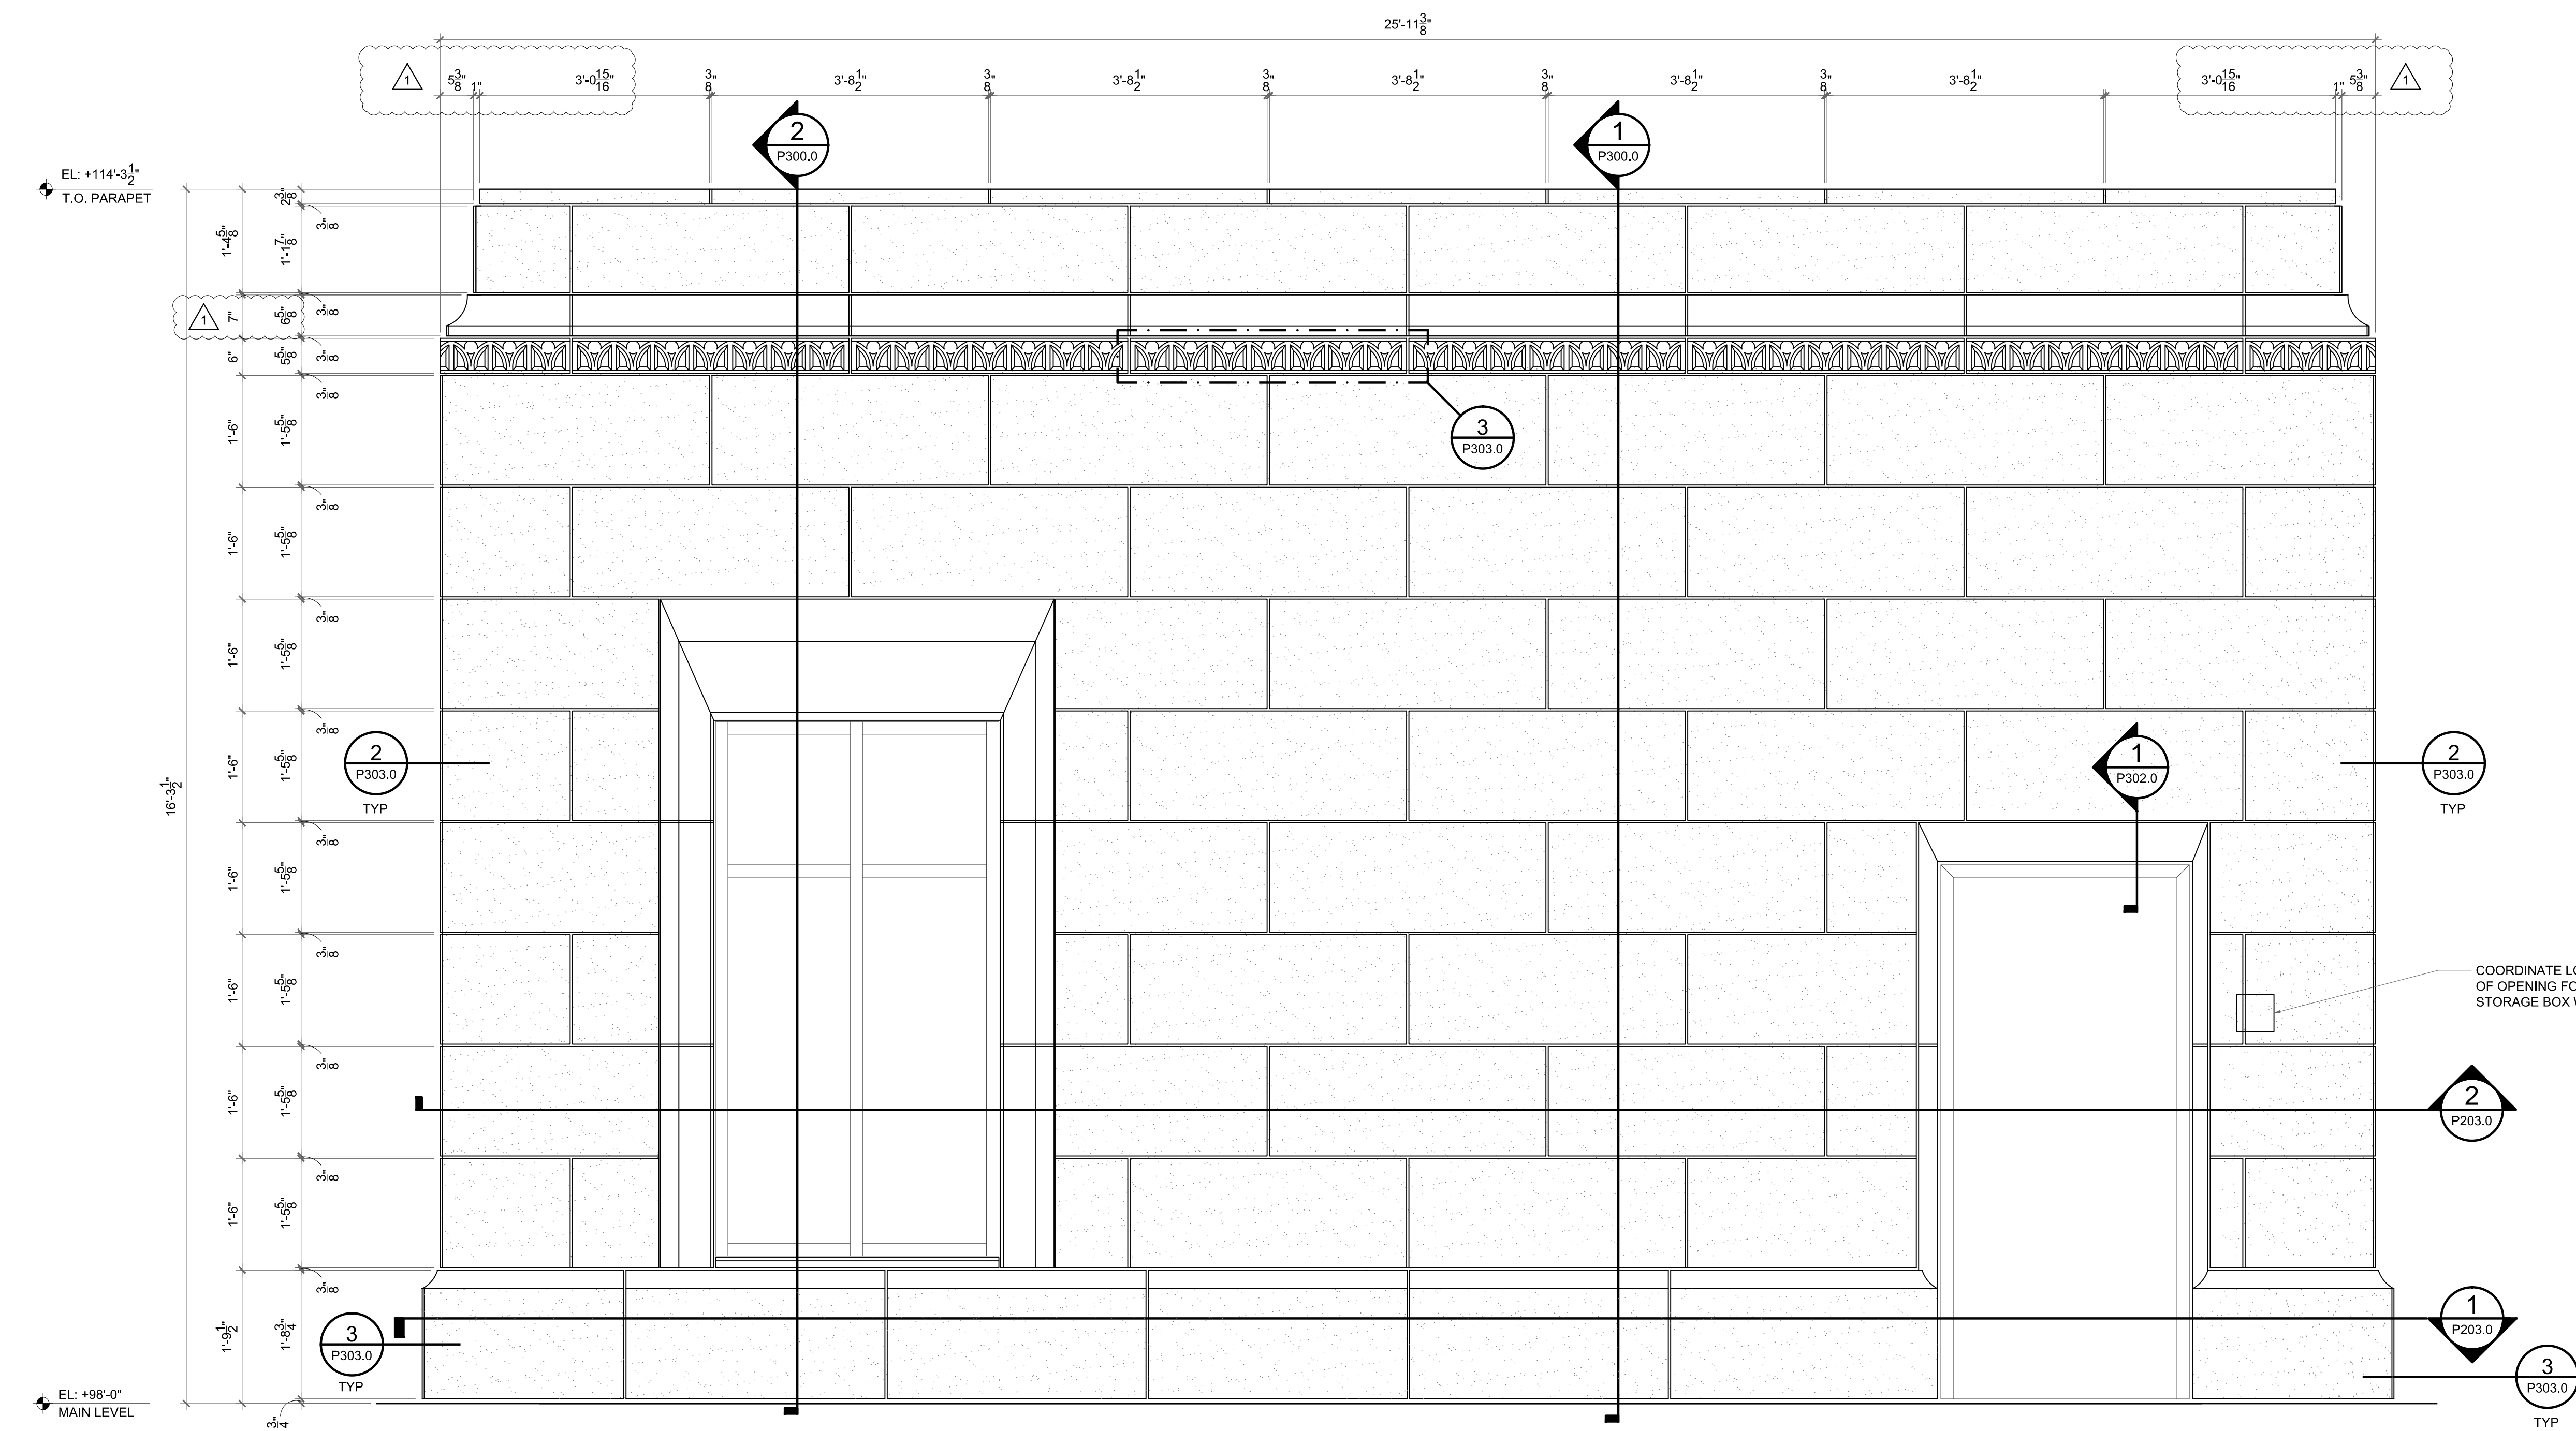

A ELEVATION: STAIR 1 (WEST)
 P203.0 SCALE: 3/4"=1'-0" 4/A332

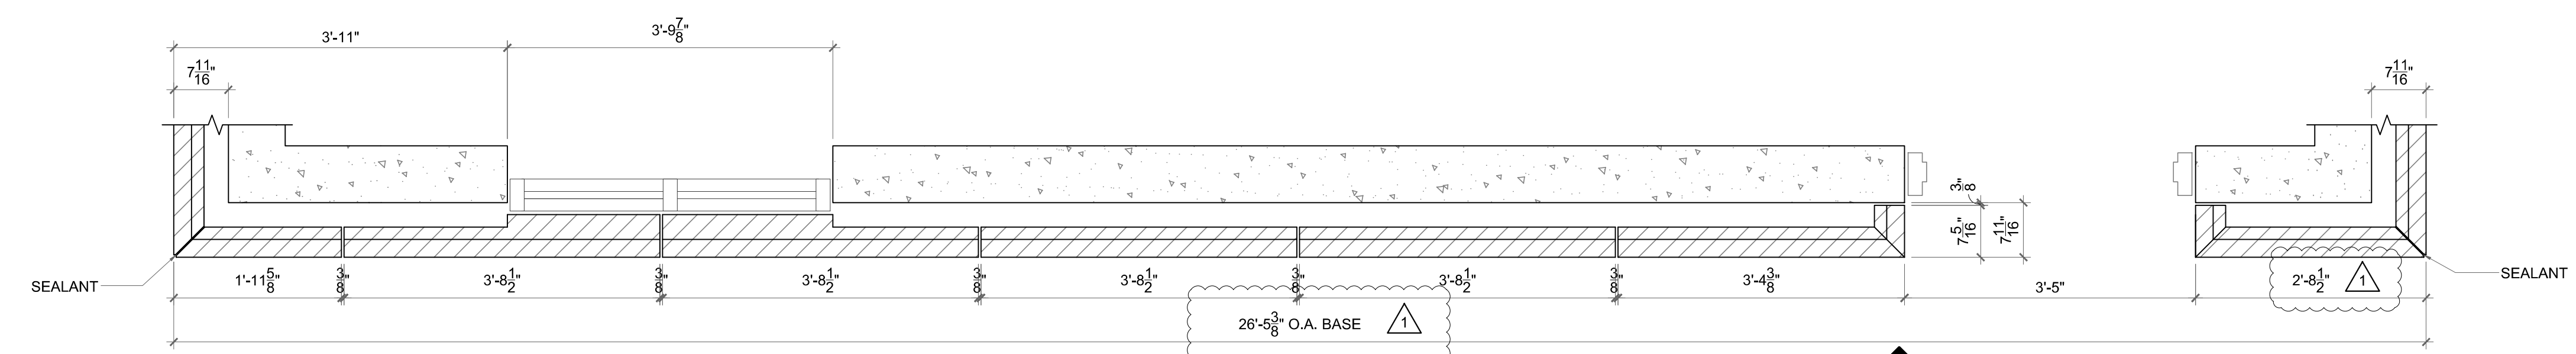

1 SECTION: STAIR 1 (WEST)
 P203.0 SCALE: 3/4"=1'-0"

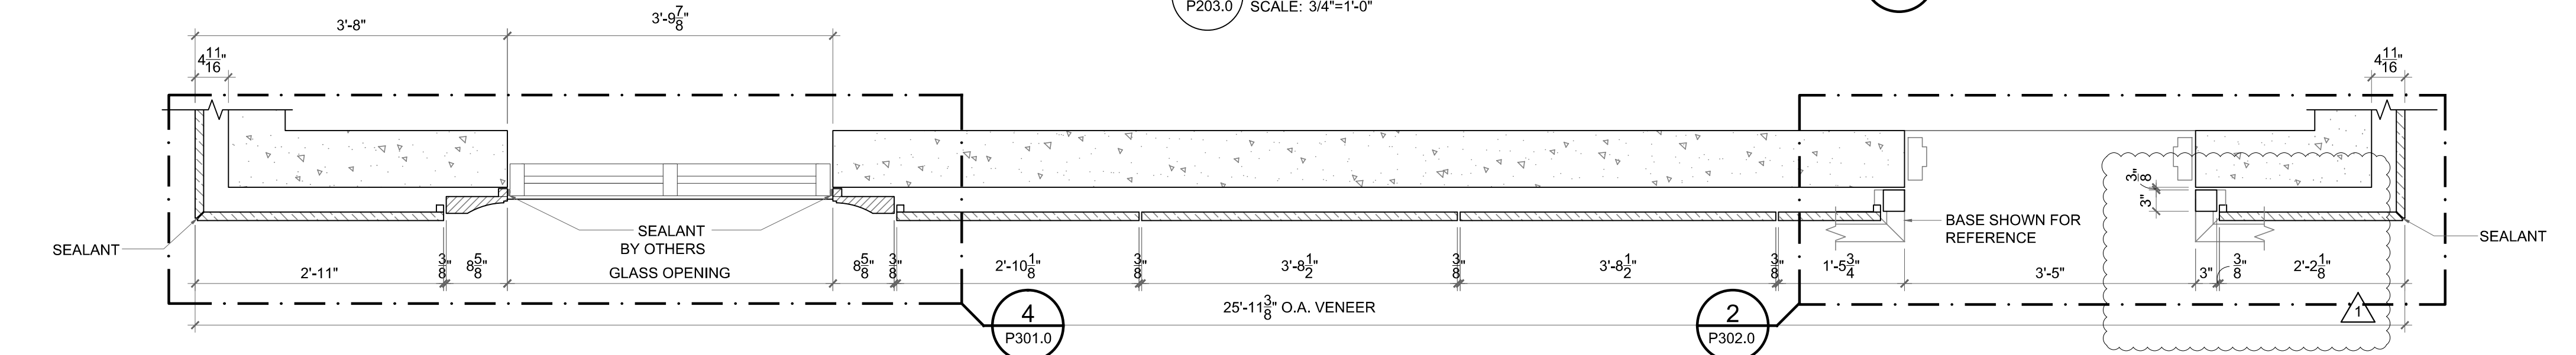

2 SECTION: STAIR 1 (WEST)
 P203.0 SCALE: 3/4"=1'-0"