




NOTE:
ALL STONE IS TIBERIUS GOLD U.N.O.

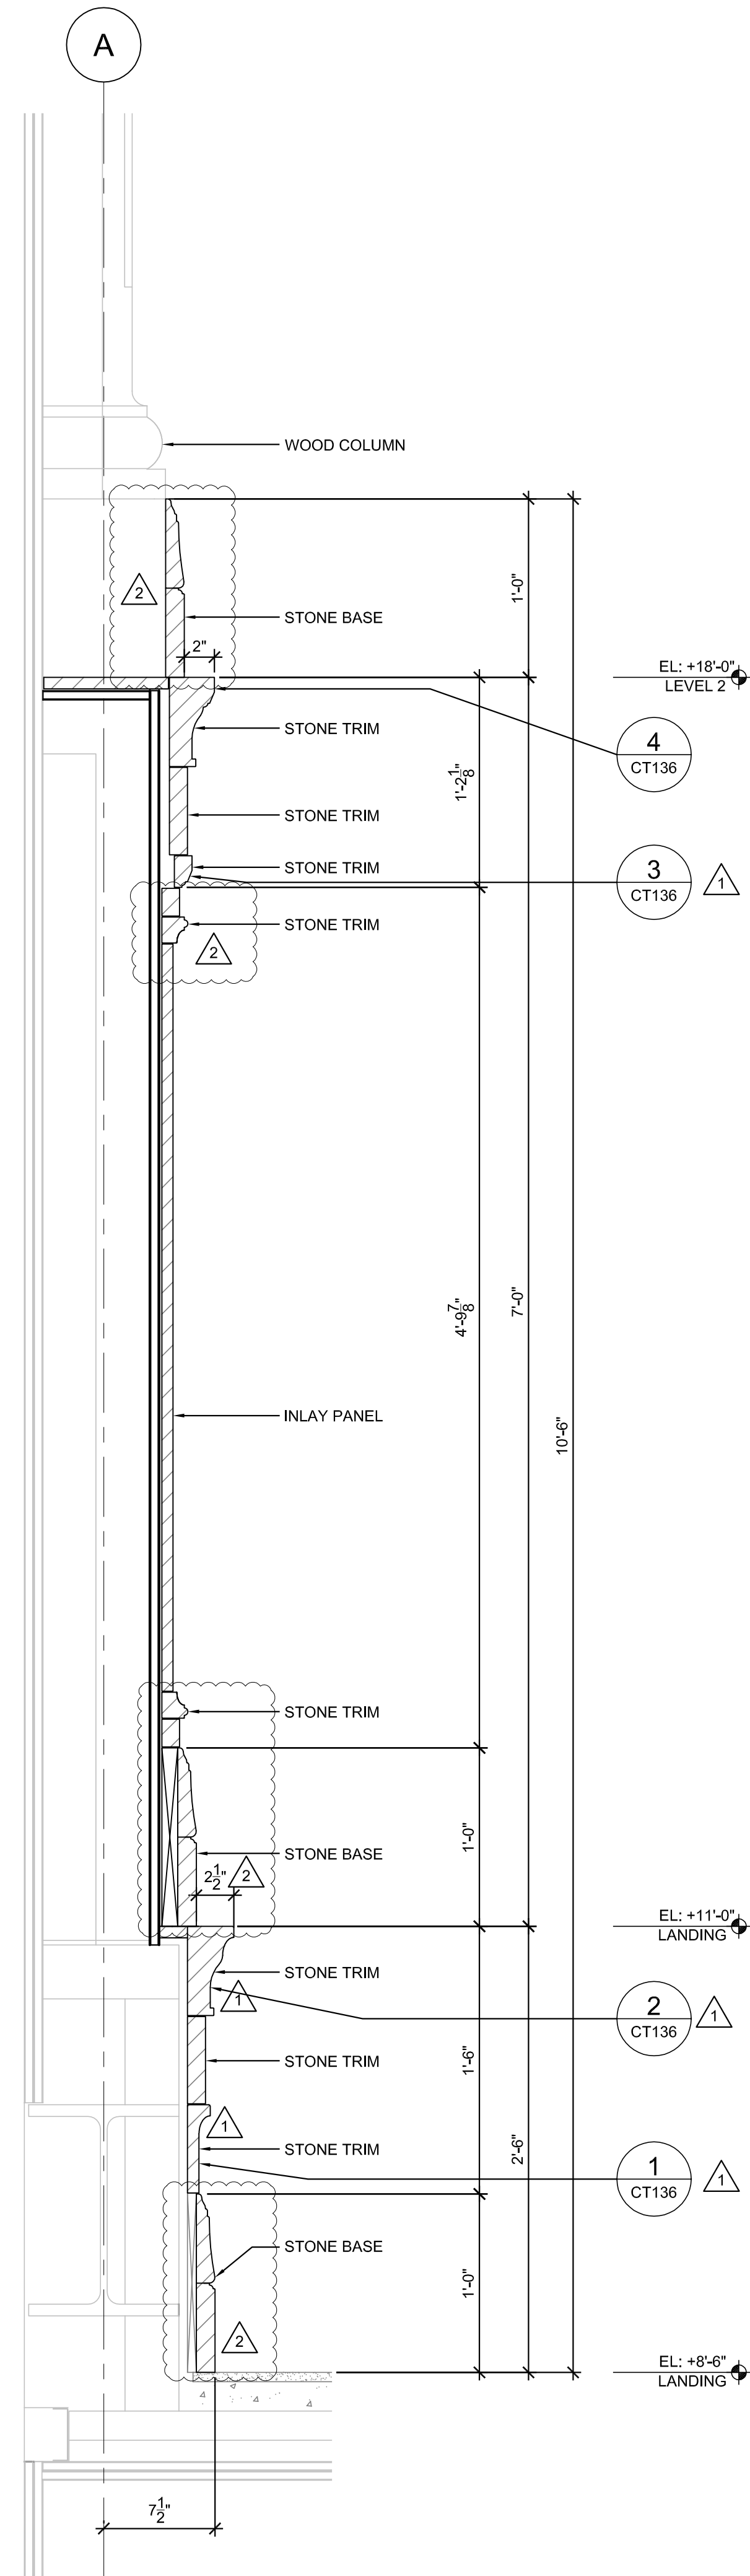

1 SECTION
CT136 SCALE: 1 1/2"=1'-0"

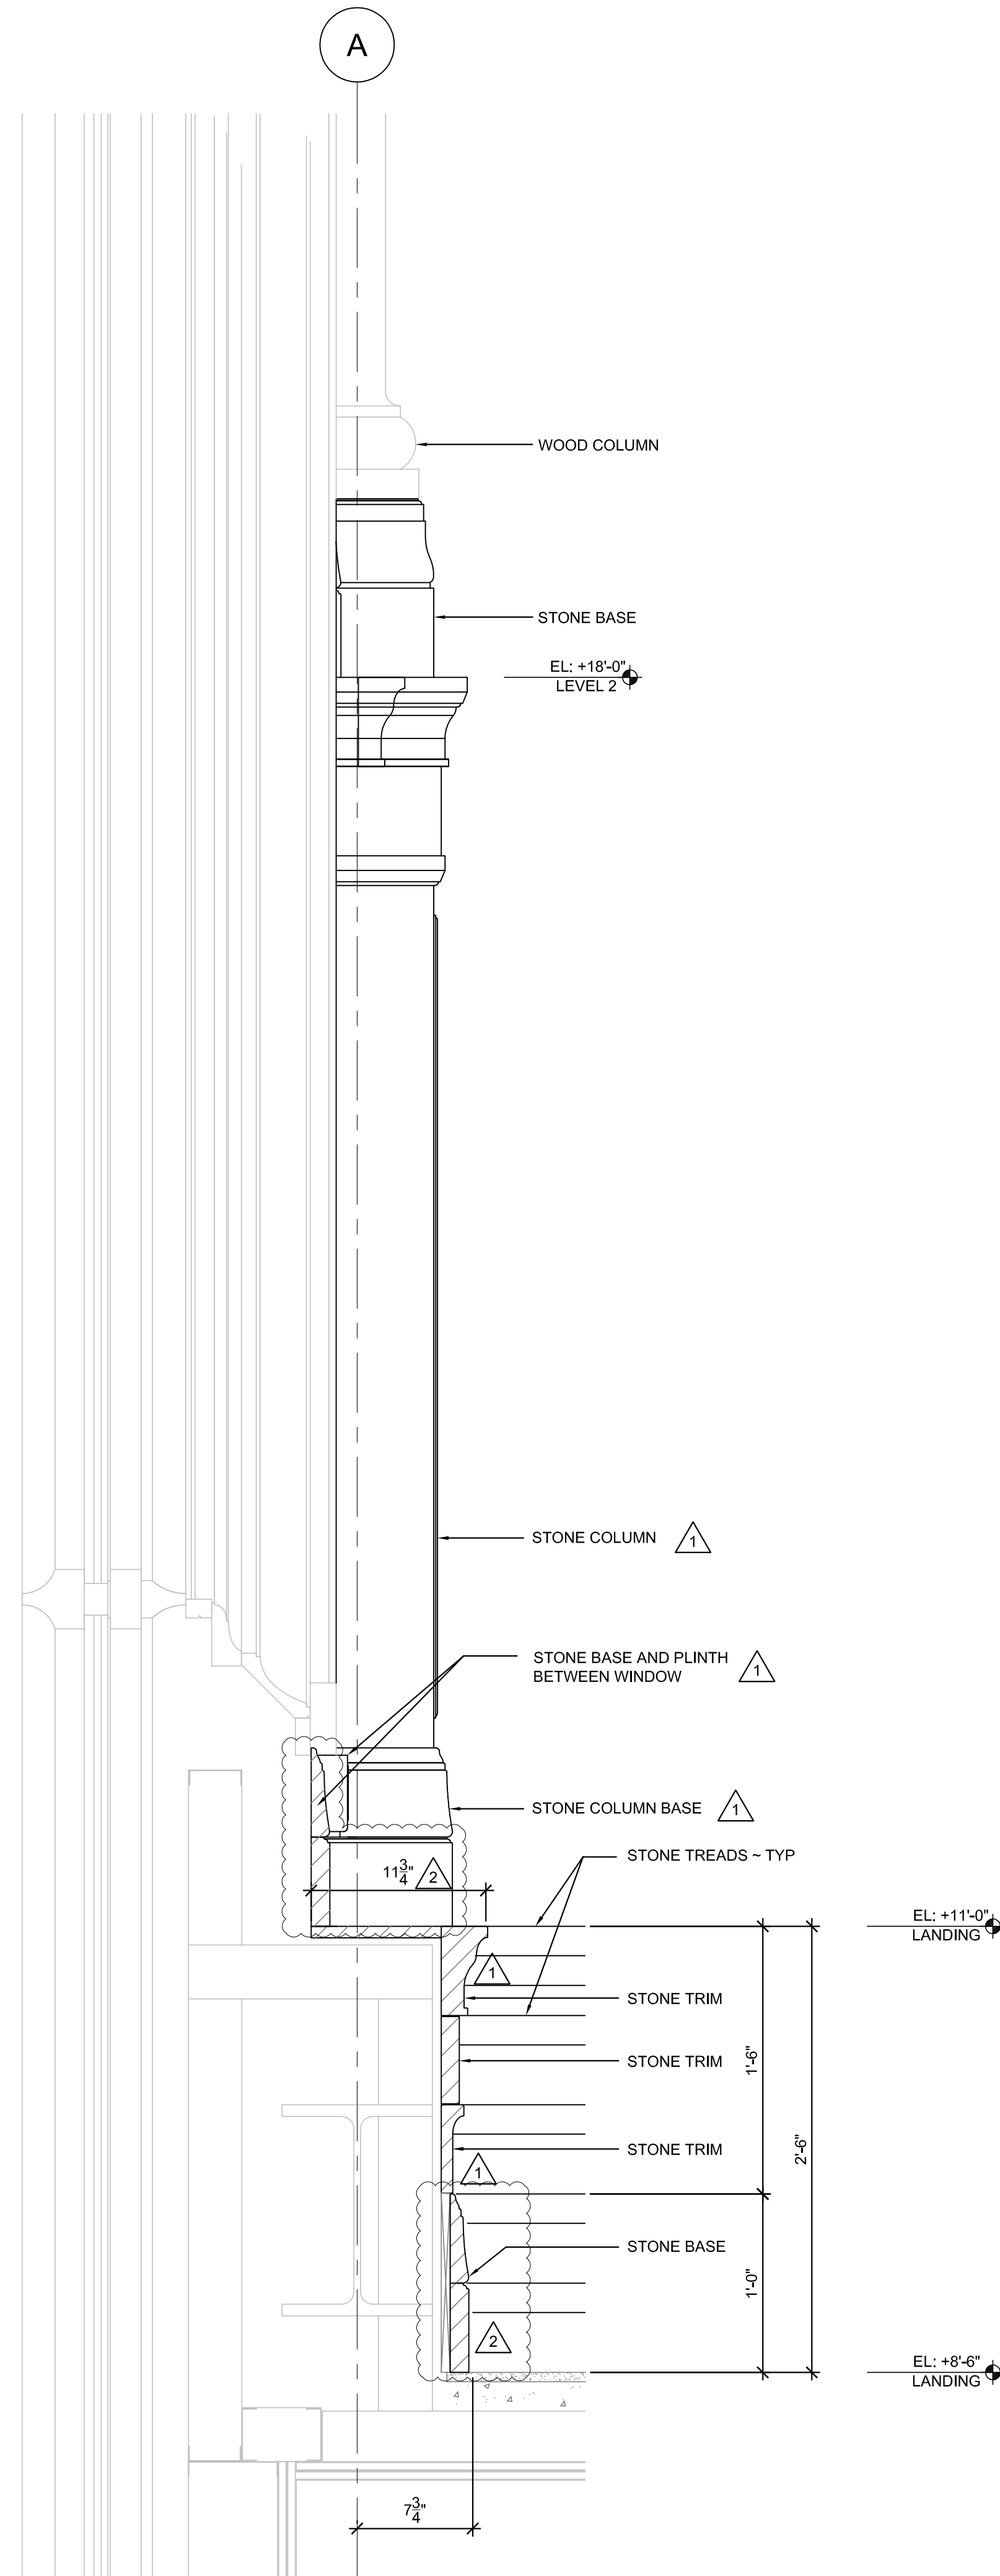

2 SECTION
CT136 SCALE: 1 1/2"=1'-0"

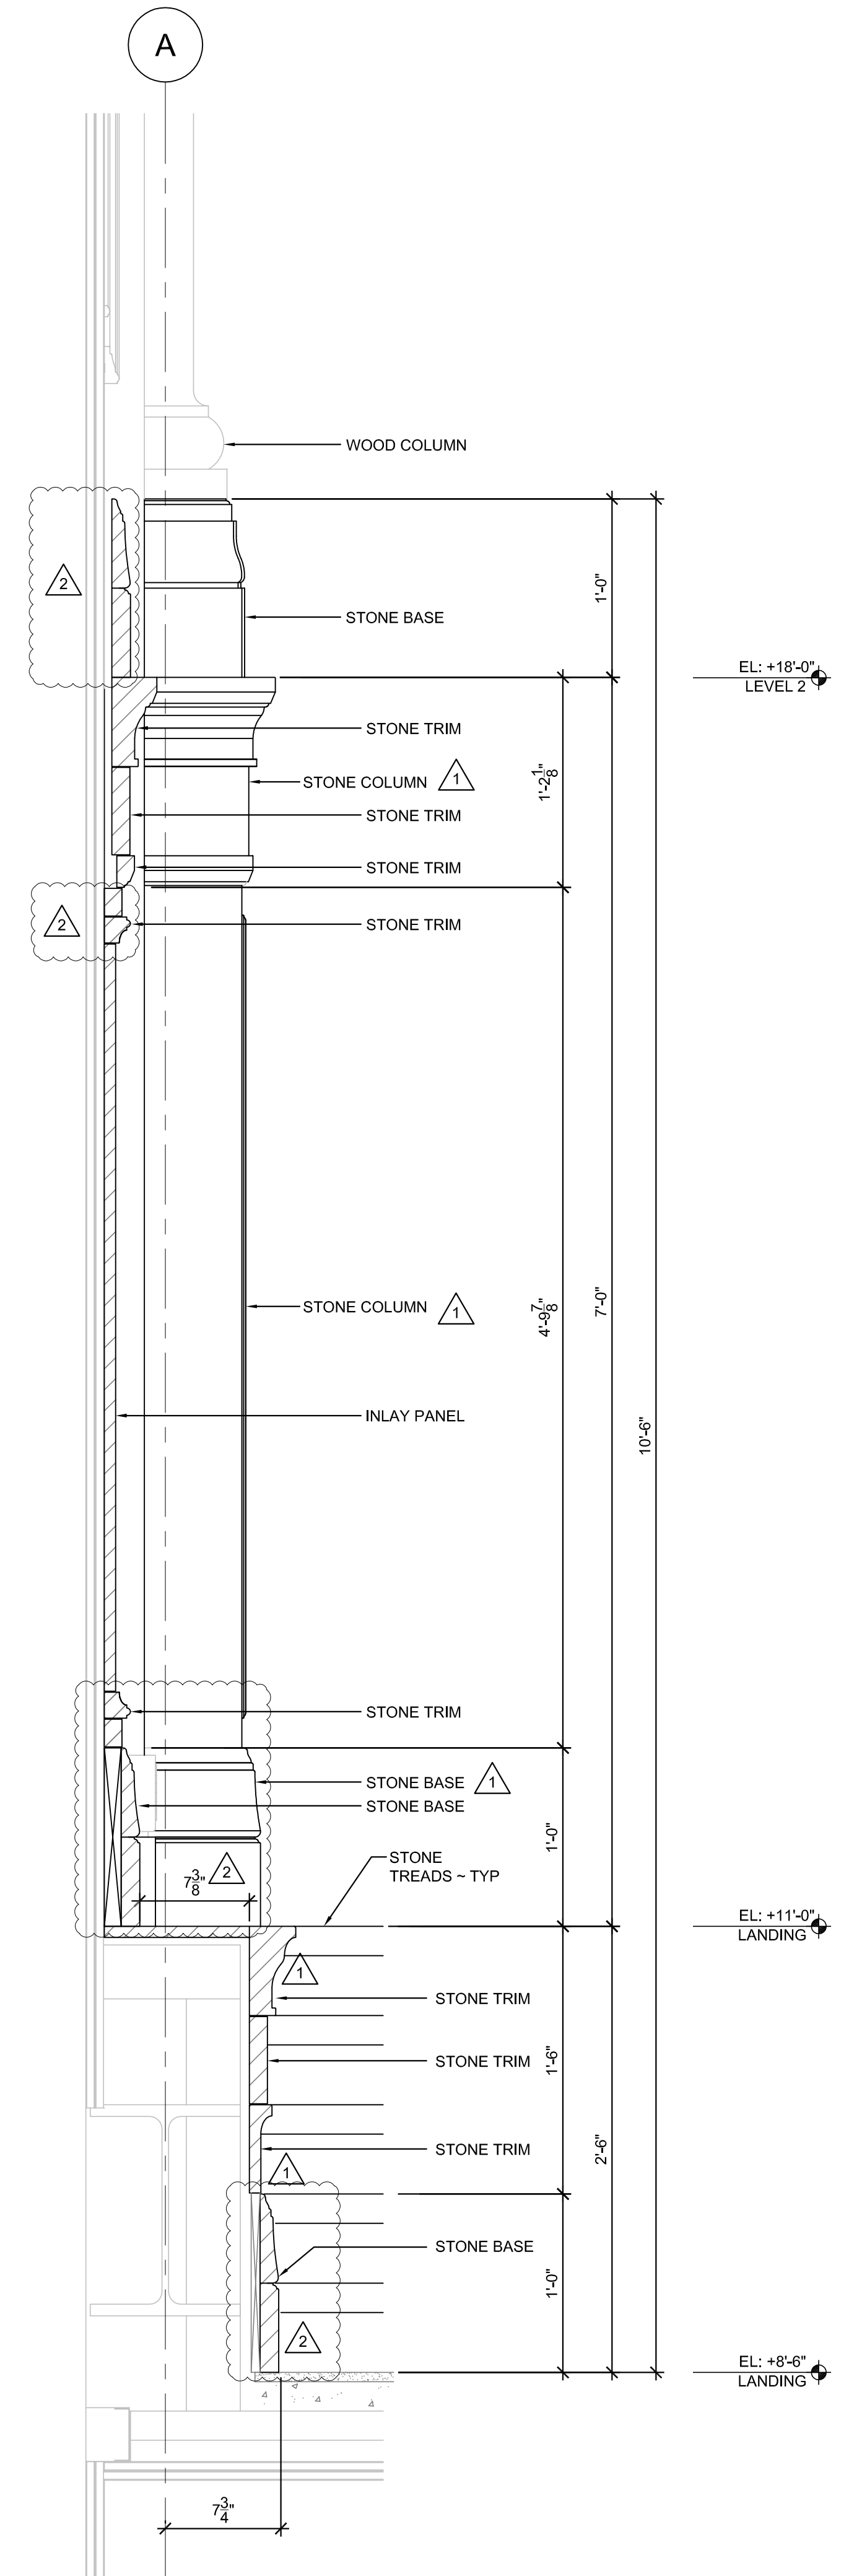

3 SECTION
CT136 SCALE: 1 1/2"=1'-0"

INSTALLATION SET