



1 BREEZEWAY AT LOGGIA 113
FR-3.0 SCALE: 1/2"=1'-0"

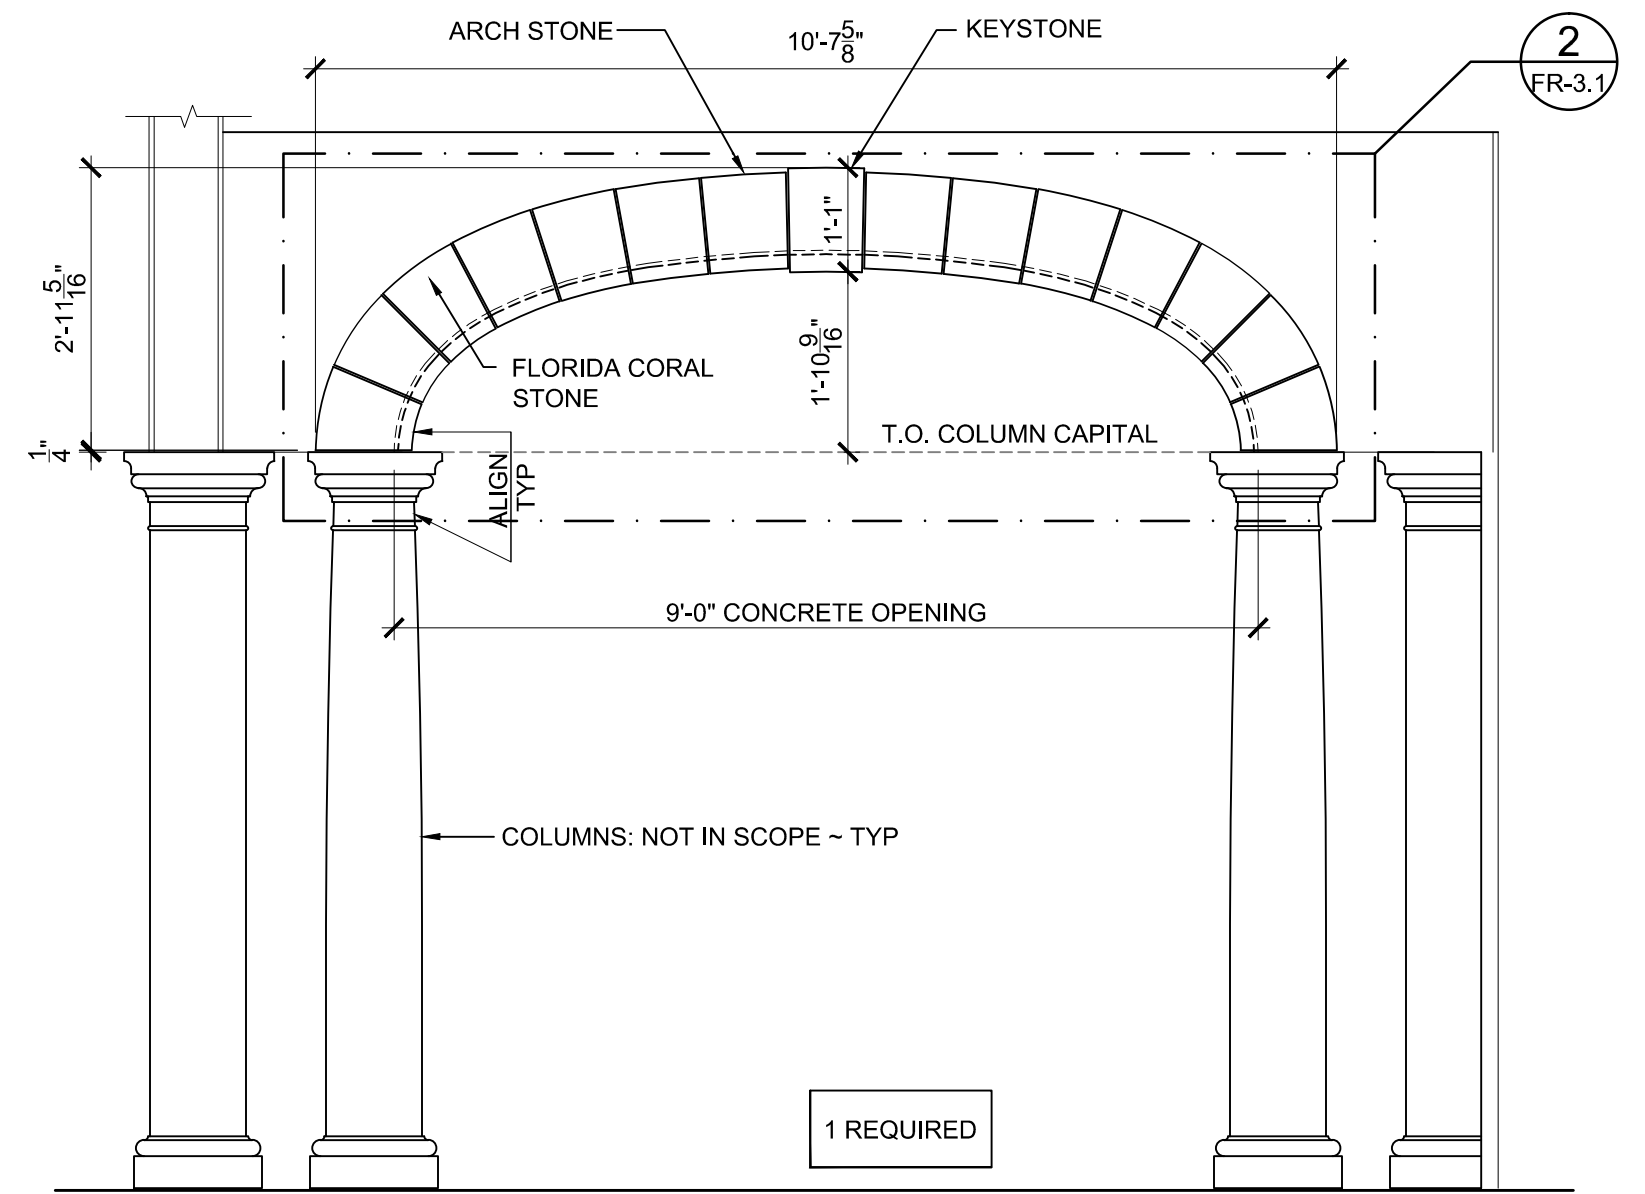


2 BREEZEWAY AT LOGGIA 113
FR-3.0 SCALE: 1/2"=1'-0"

1

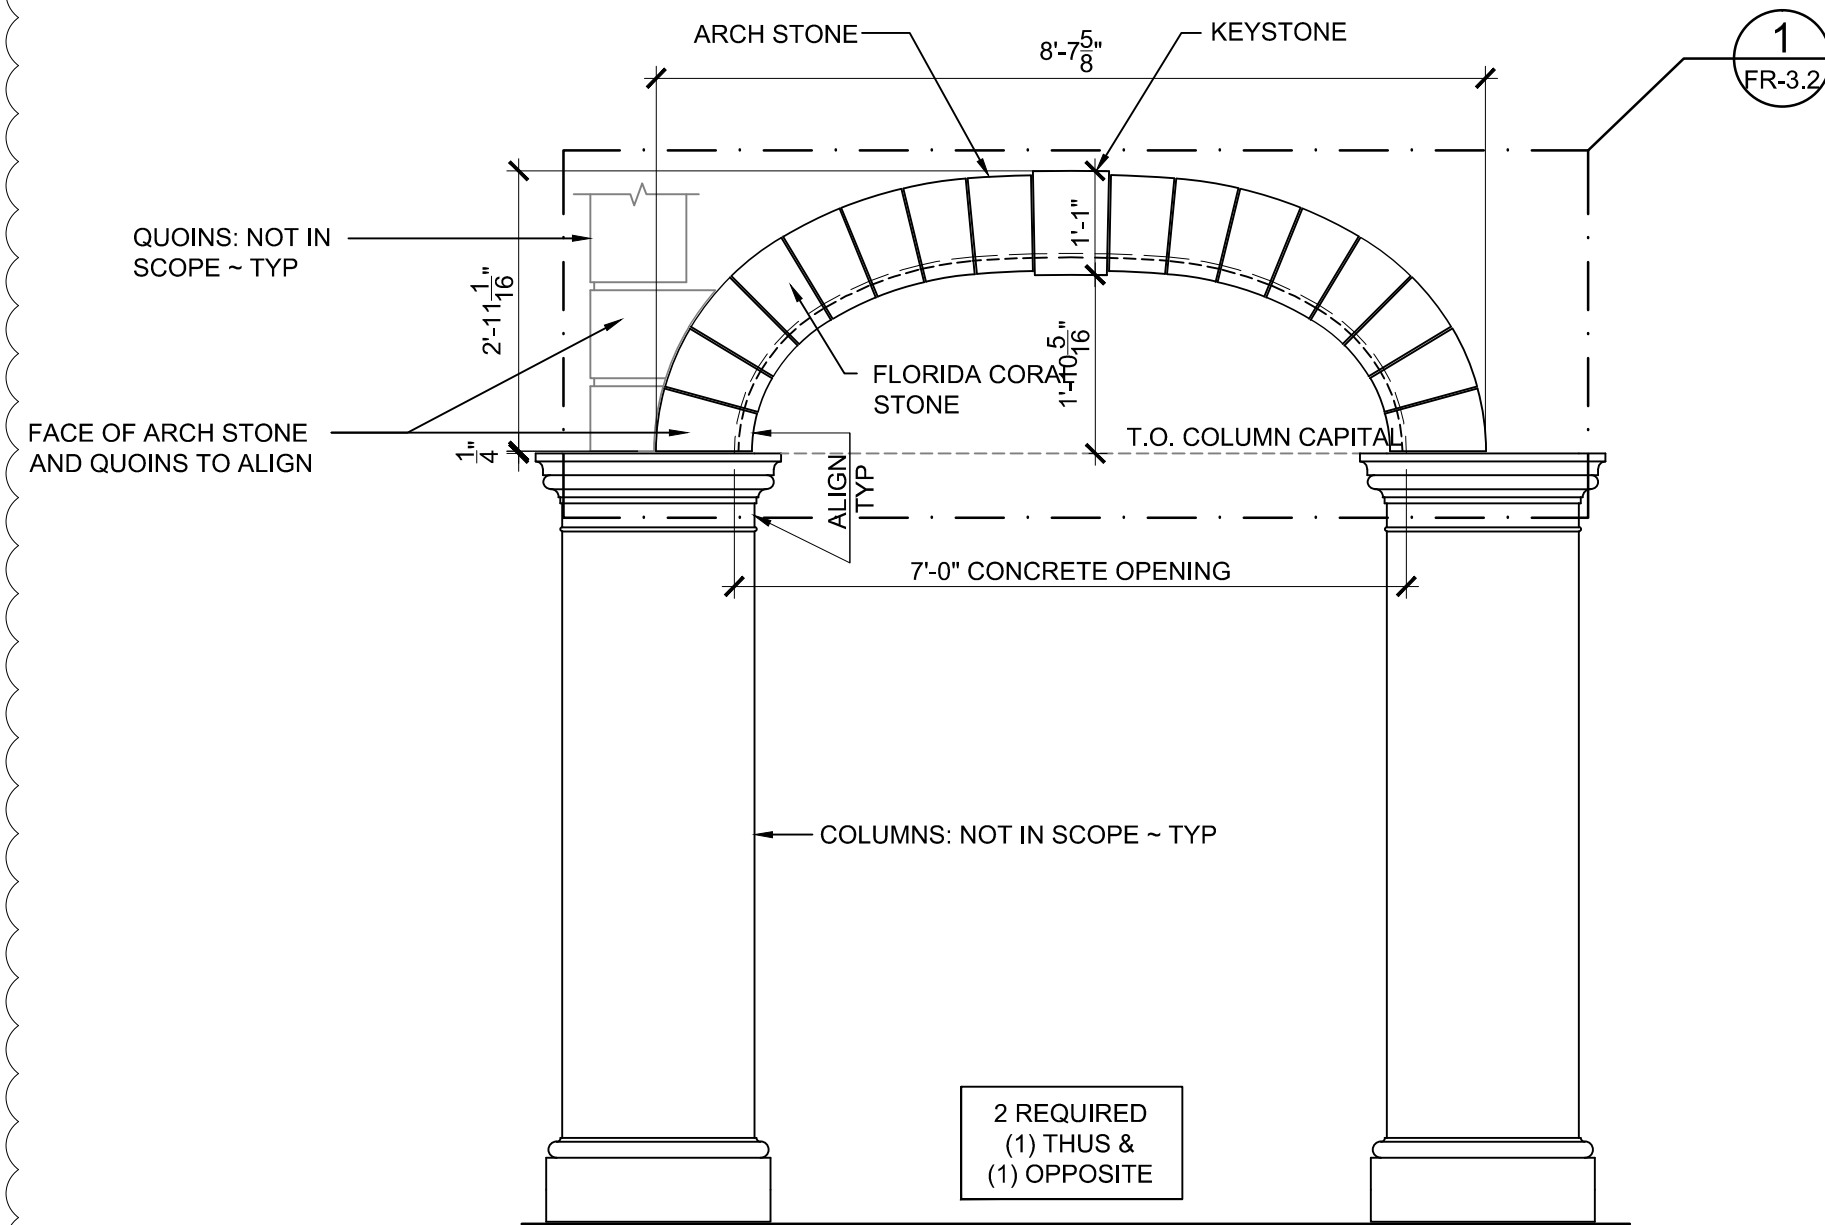

3 BREEZEWAY AT LOGGIA 123
FR-3.0 SCALE: 1/2"=1'-0"

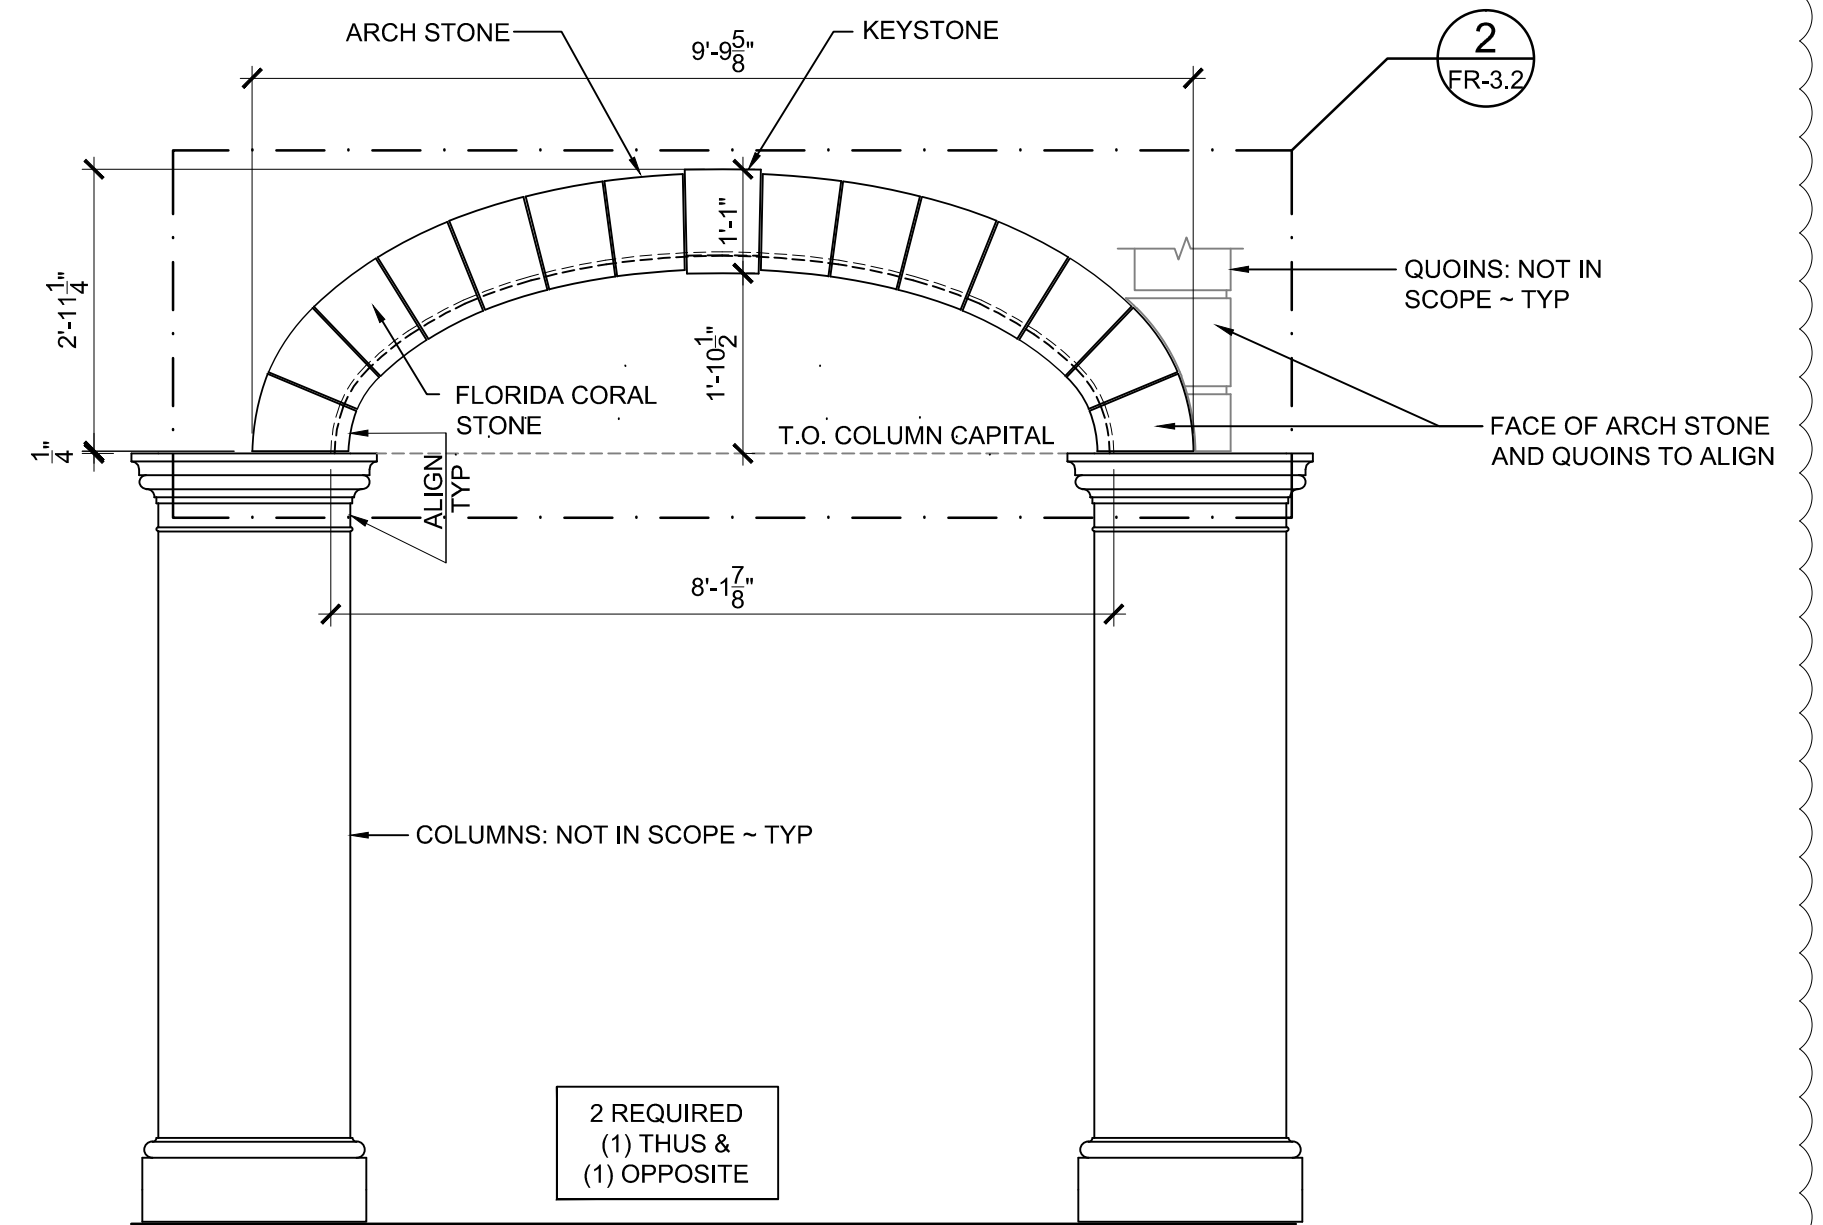

4 BREEZEWAY AT LOGGIA 123
FR-3.0 SCALE: 1/2"=1'-0"