


1 ELARGED ARCH SURROUND AT LOGGIA 113
FR-3.1 SCALE: 1 1/2"=1'-0"

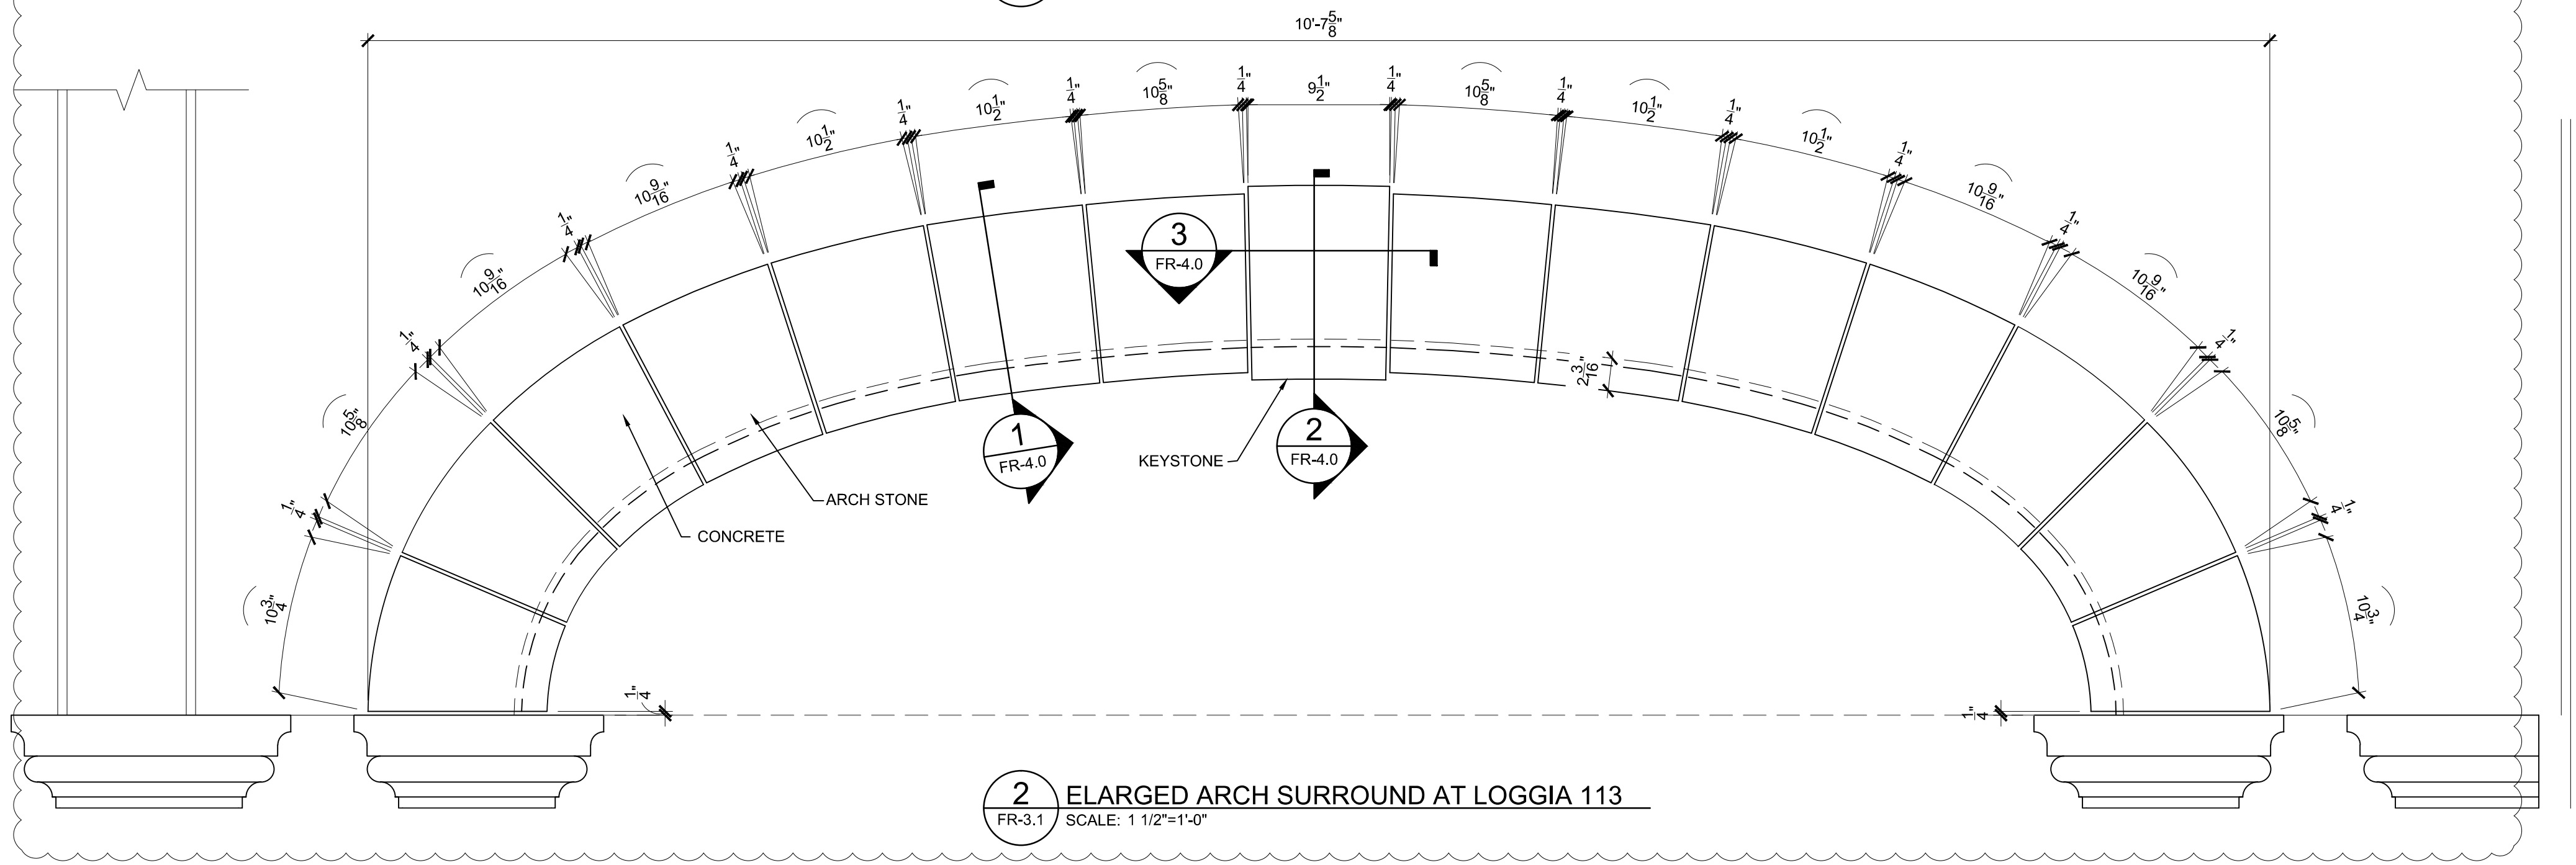

2 ELARGED ARCH SURROUND AT LOGGIA 113
FR-3.1 SCALE: 1 1/2"=1'-0"